




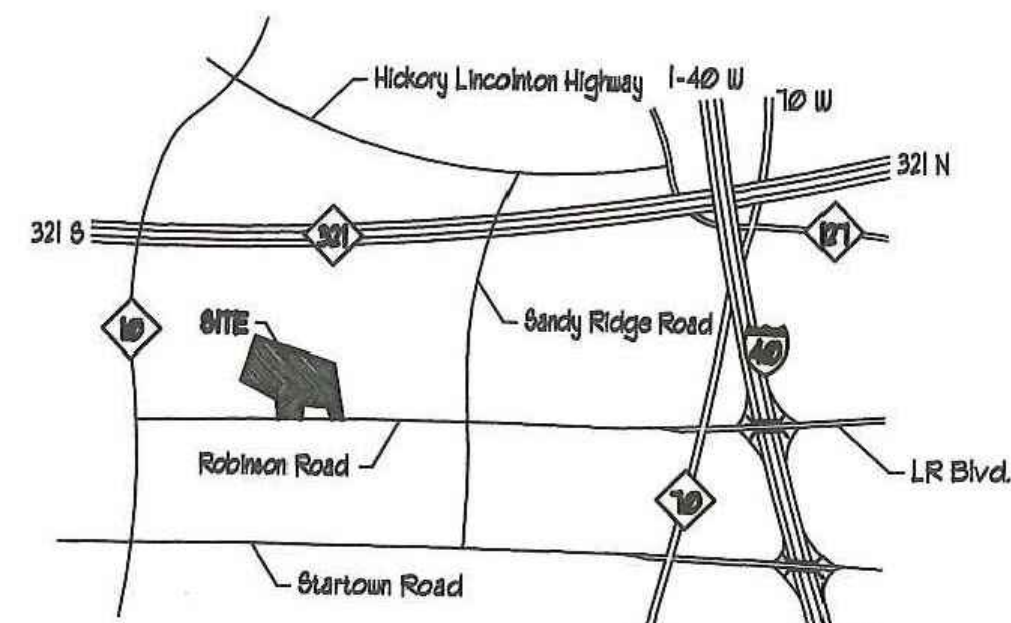


VICINITY MAP
N.T.S.

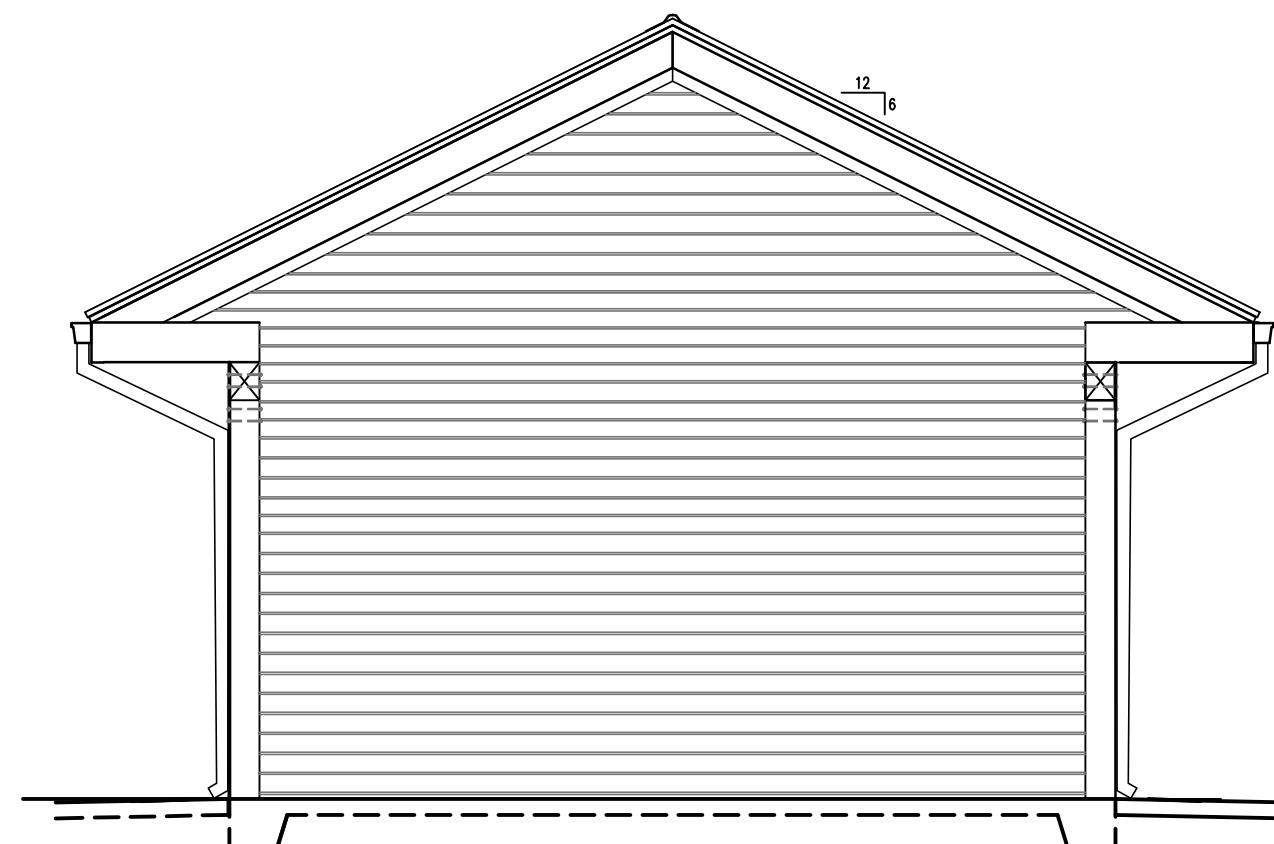


REAR ELEVATION
SCALE: 1/4"=1'-0"

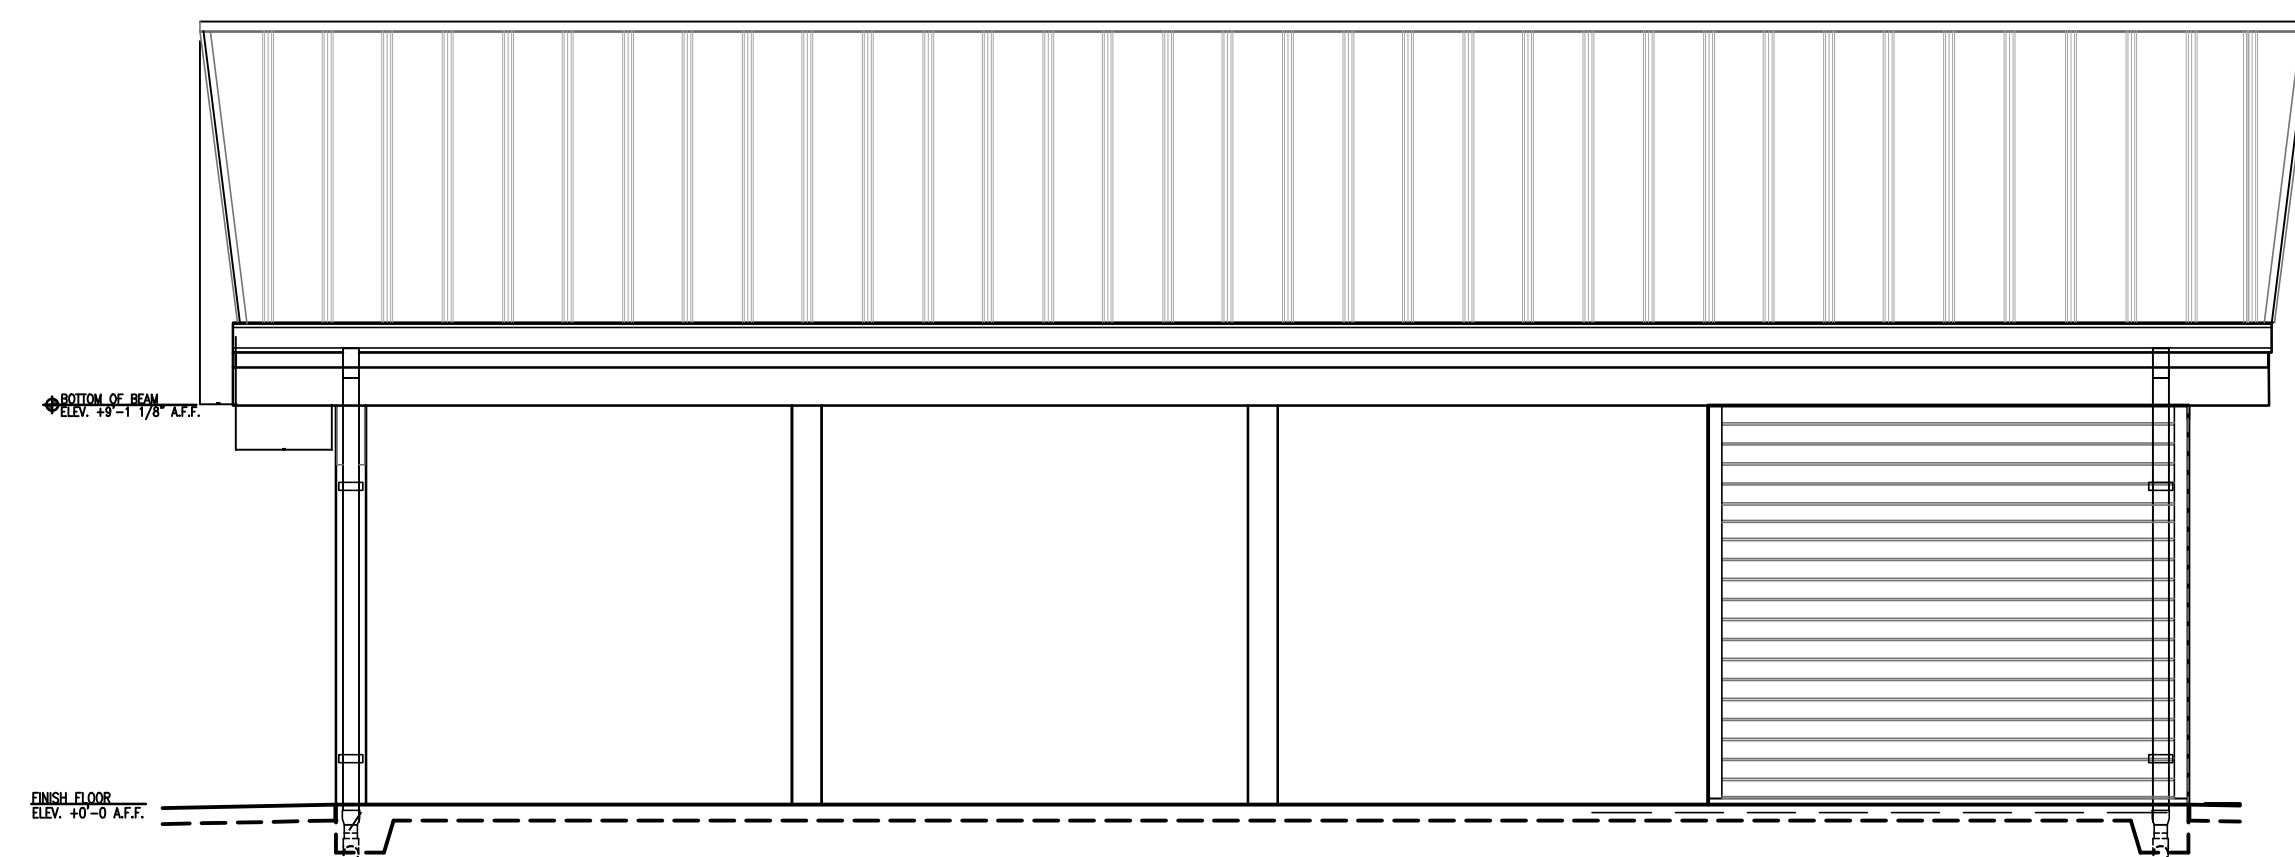

SIDE ELEVATION
SCALE: 1/4"=1'-0"

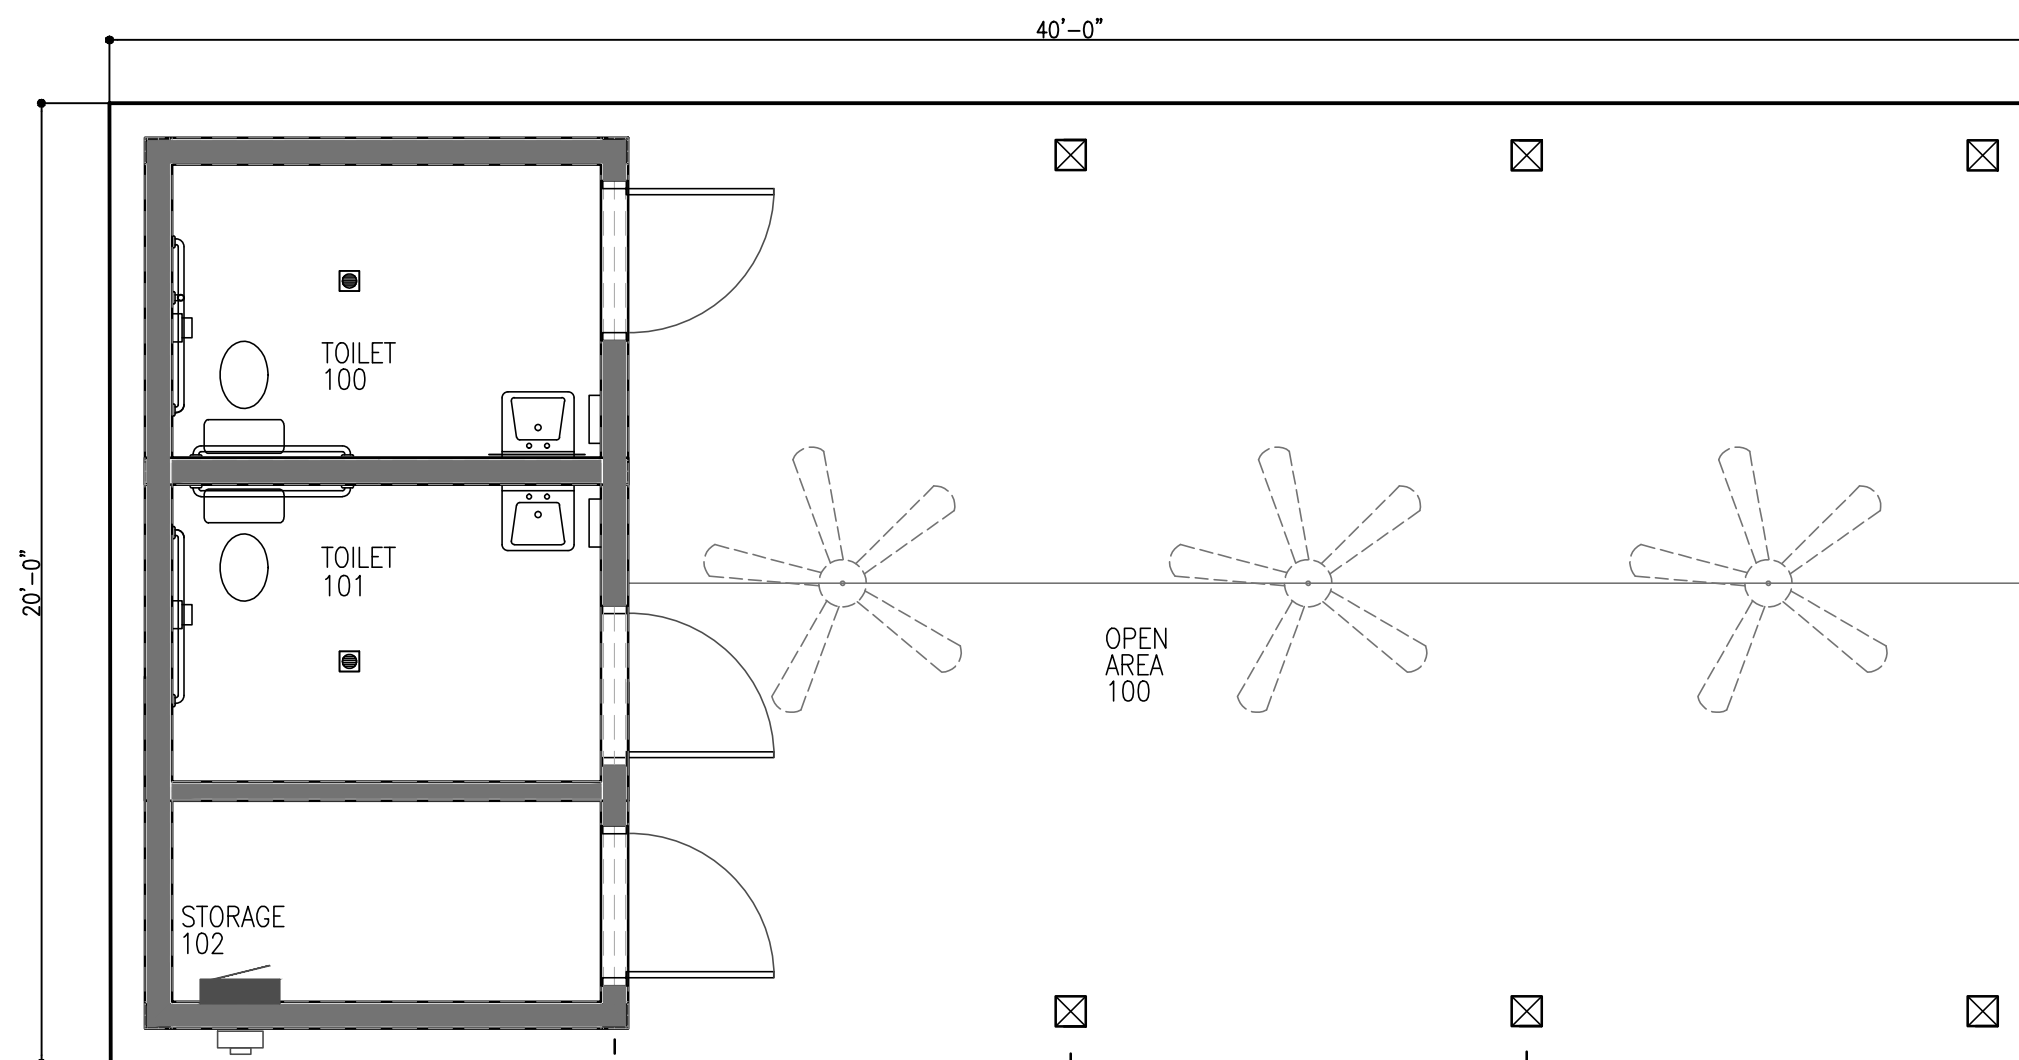

PAVILION PLAN
SCALE: 1/4"=1'-0"

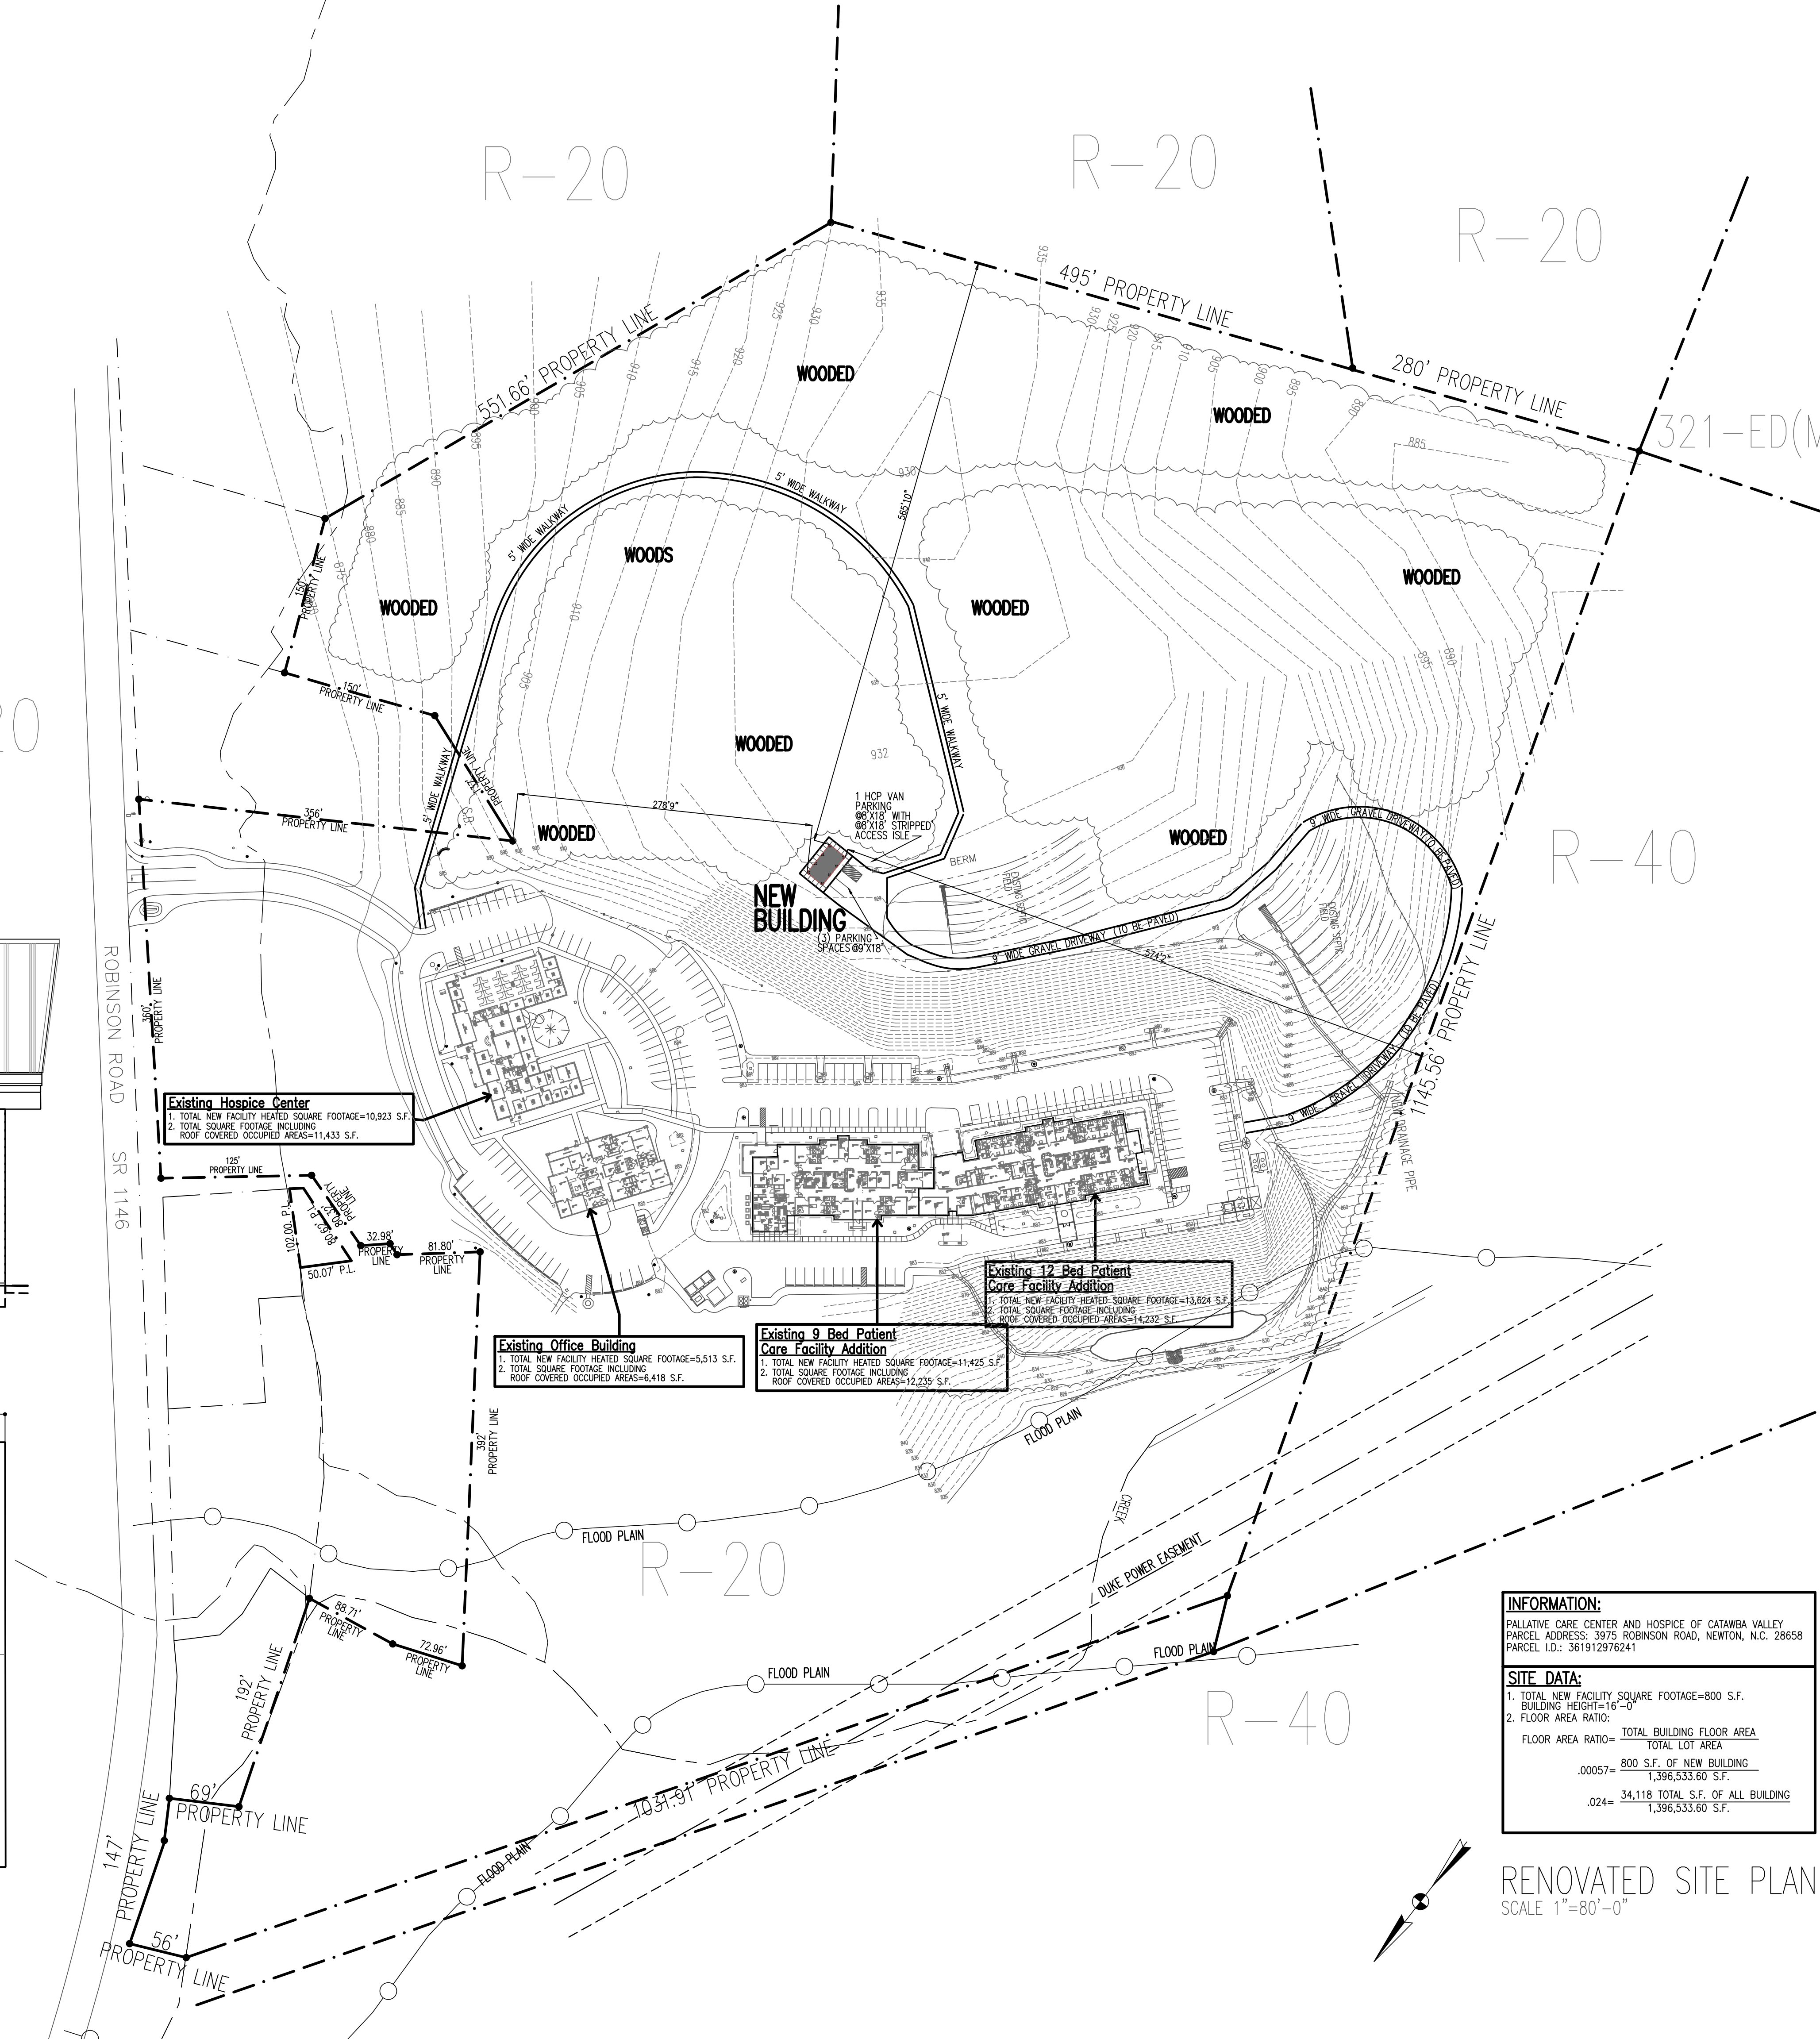

INFORMATION:	
PALLIATIVE CARE CENTER AND HOSPICE OF CATAWBA VALLEY PARCEL ADDRESS: 3975 ROBINSON ROAD, NEWTON, N.C. 28658 PARCEL I.D.: 361912976241	
SITE DATA:	
1. TOTAL NEW FACILITY SQUARE FOOTAGE=800 S.F. BUILDING HEIGHT=16'-0"	
2. FLOOR AREA RATIO:	
FLOOR AREA RATIO=	TOTAL BUILDING FLOOR AREA TOTAL LOT AREA
.00057=	800 S.F. OF NEW BUILDING 1,396,533.60 S.F.
.024=	34,118 TOTAL S.F. OF ALL BUILDING 1,396,533.60 S.F.

RENOVATED SITE PLAN
SCALE 1"=80'-0"

ICARD ARCHITECTURE, PLLC
P.O. BOX 490
NEWTON, NC 28658
PHONE 817-461-0188 FAX 817-461-0189
EMAIL ICARD@ICARDARCHITECTURE.COM



THESE DRAWINGS ARE THE PROPERTY OF
ICARD ARCHITECTURE, PLLC
THEY MAY NOT BE REPRODUCED OR REUSED
WITHOUT THE WRITTEN PERMISSION.
USE WITHOUT PERMISSION IS A VIOLATION
OF NORTH CAROLINA, GENERAL STATUTES.

PROJECT
A NEW PAVILION COVERED AREA FOR:
CAROLINA CARING
NEWTON, NORTH CAROLINA
3975 ROBINSON RD

SHEET:
EXISTING SITE PLAN

PROJECT NO:
1-202140

DATE:
11-03-22
REVISIONS:

SHEET NUMBER
SW.1
OF: 1