

Catawba County Building Services Department

PO Box 389
Newton, NC 28658
Telephone # 828-465-8399



Gas Line Diagram

Building Owner: _____

Address: _____

HVAC Contractor: _____


Gas Type: Propane Natural

Gas Line Material: Schedule 40 Copper CSST


System Pressure: _____

Furthest Point of Delivery: (In Feet) _____

Total BTU's: _____ **Show all pipe and Manifold sizes**

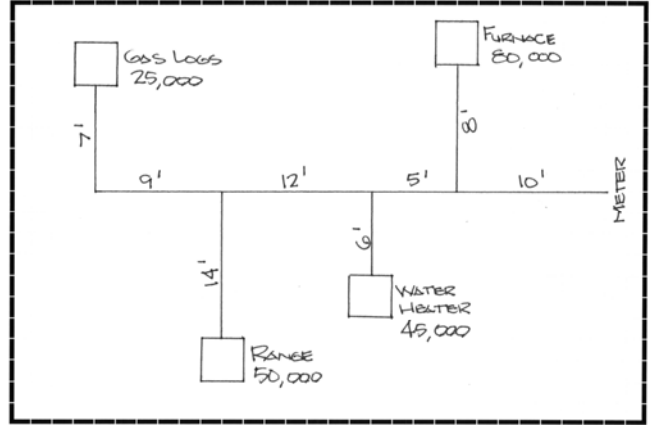

Example Drawing

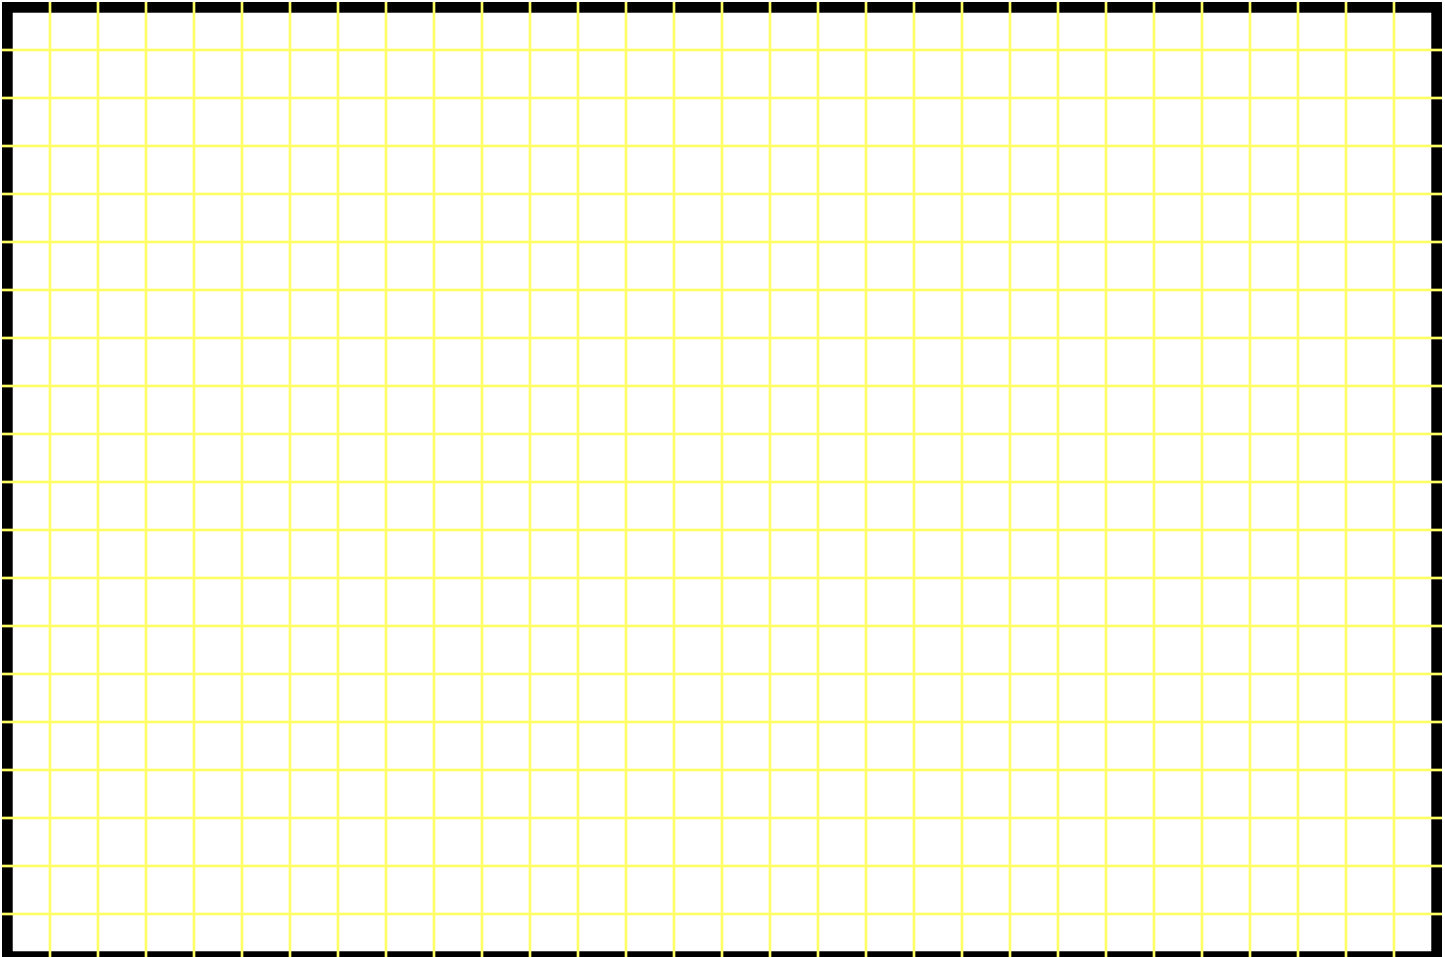

Please leave the completed form on the Job Site for review on the next inspection.