
[illegible]

RPA ENGINEERING, P.A.
 Structural Engineering Solutions
 Engineering License Certificate No. C-2734
 1 Commerce Square,
 Suite 202
 Washington, NC 27889
 Phone : 252-321-6027
 Fax : 252-355-2179

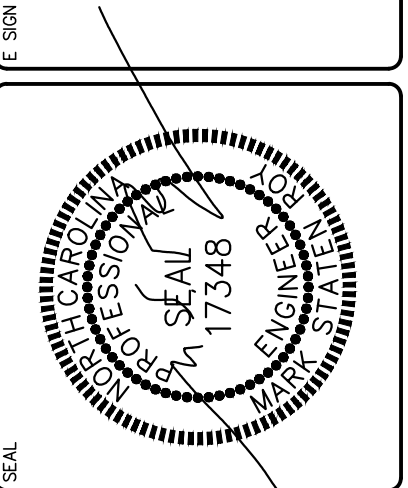

CATAWBA COUNTY - BLACKBURN
RESOURCE RECOVERY FACILITY
3864 ROCKY FORD RD.
NEWTON, NC


DRAWING TITLE

SLAB PLAN
PLAN NOTES &
SCHEDULES


PROJ. NO. 2025033

DATE		
05.15.2025		
DRAWN	CHECKED	APPROVED
GBP	MSR	MSR
SHEET NO.		


B1.1

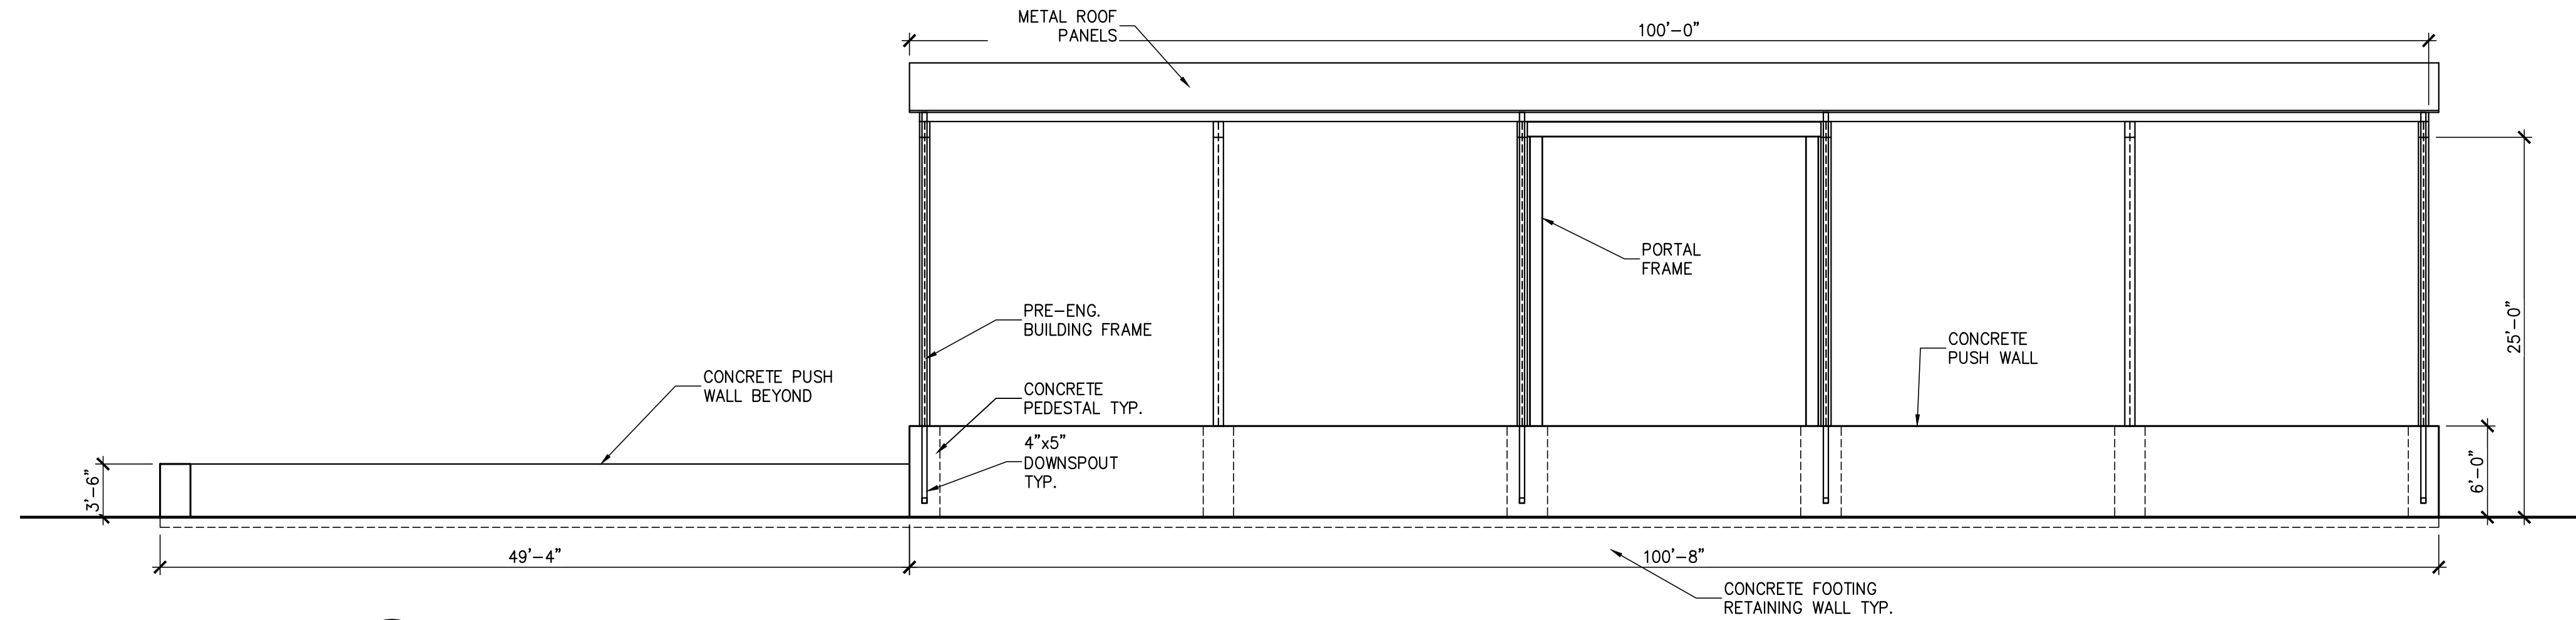


1 SOUTH SIDE ELEVATION
B1.2 1/8" = 1'-0"

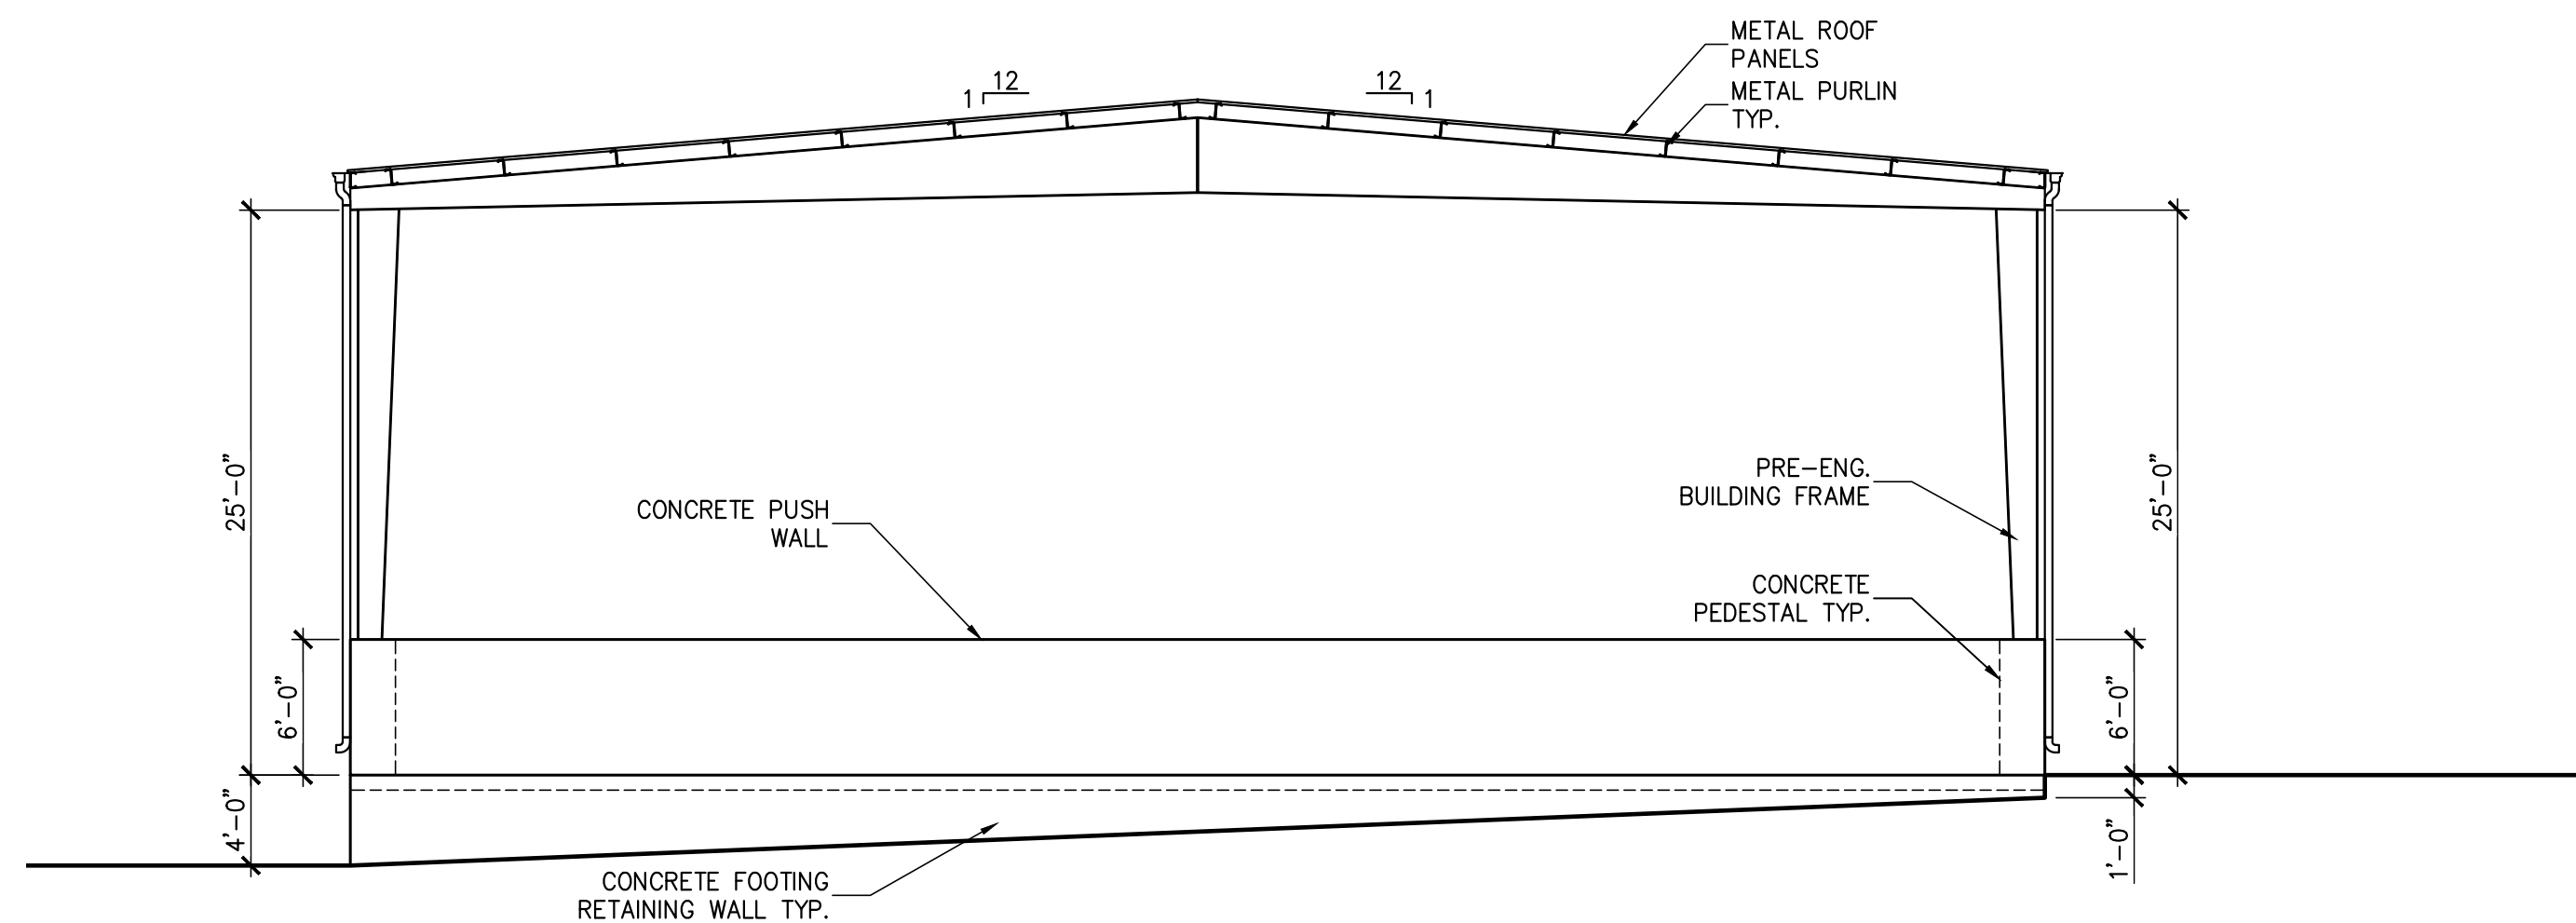

2 EAST SIDE ELEVATION
B1.2 1/8" = 1'-0"

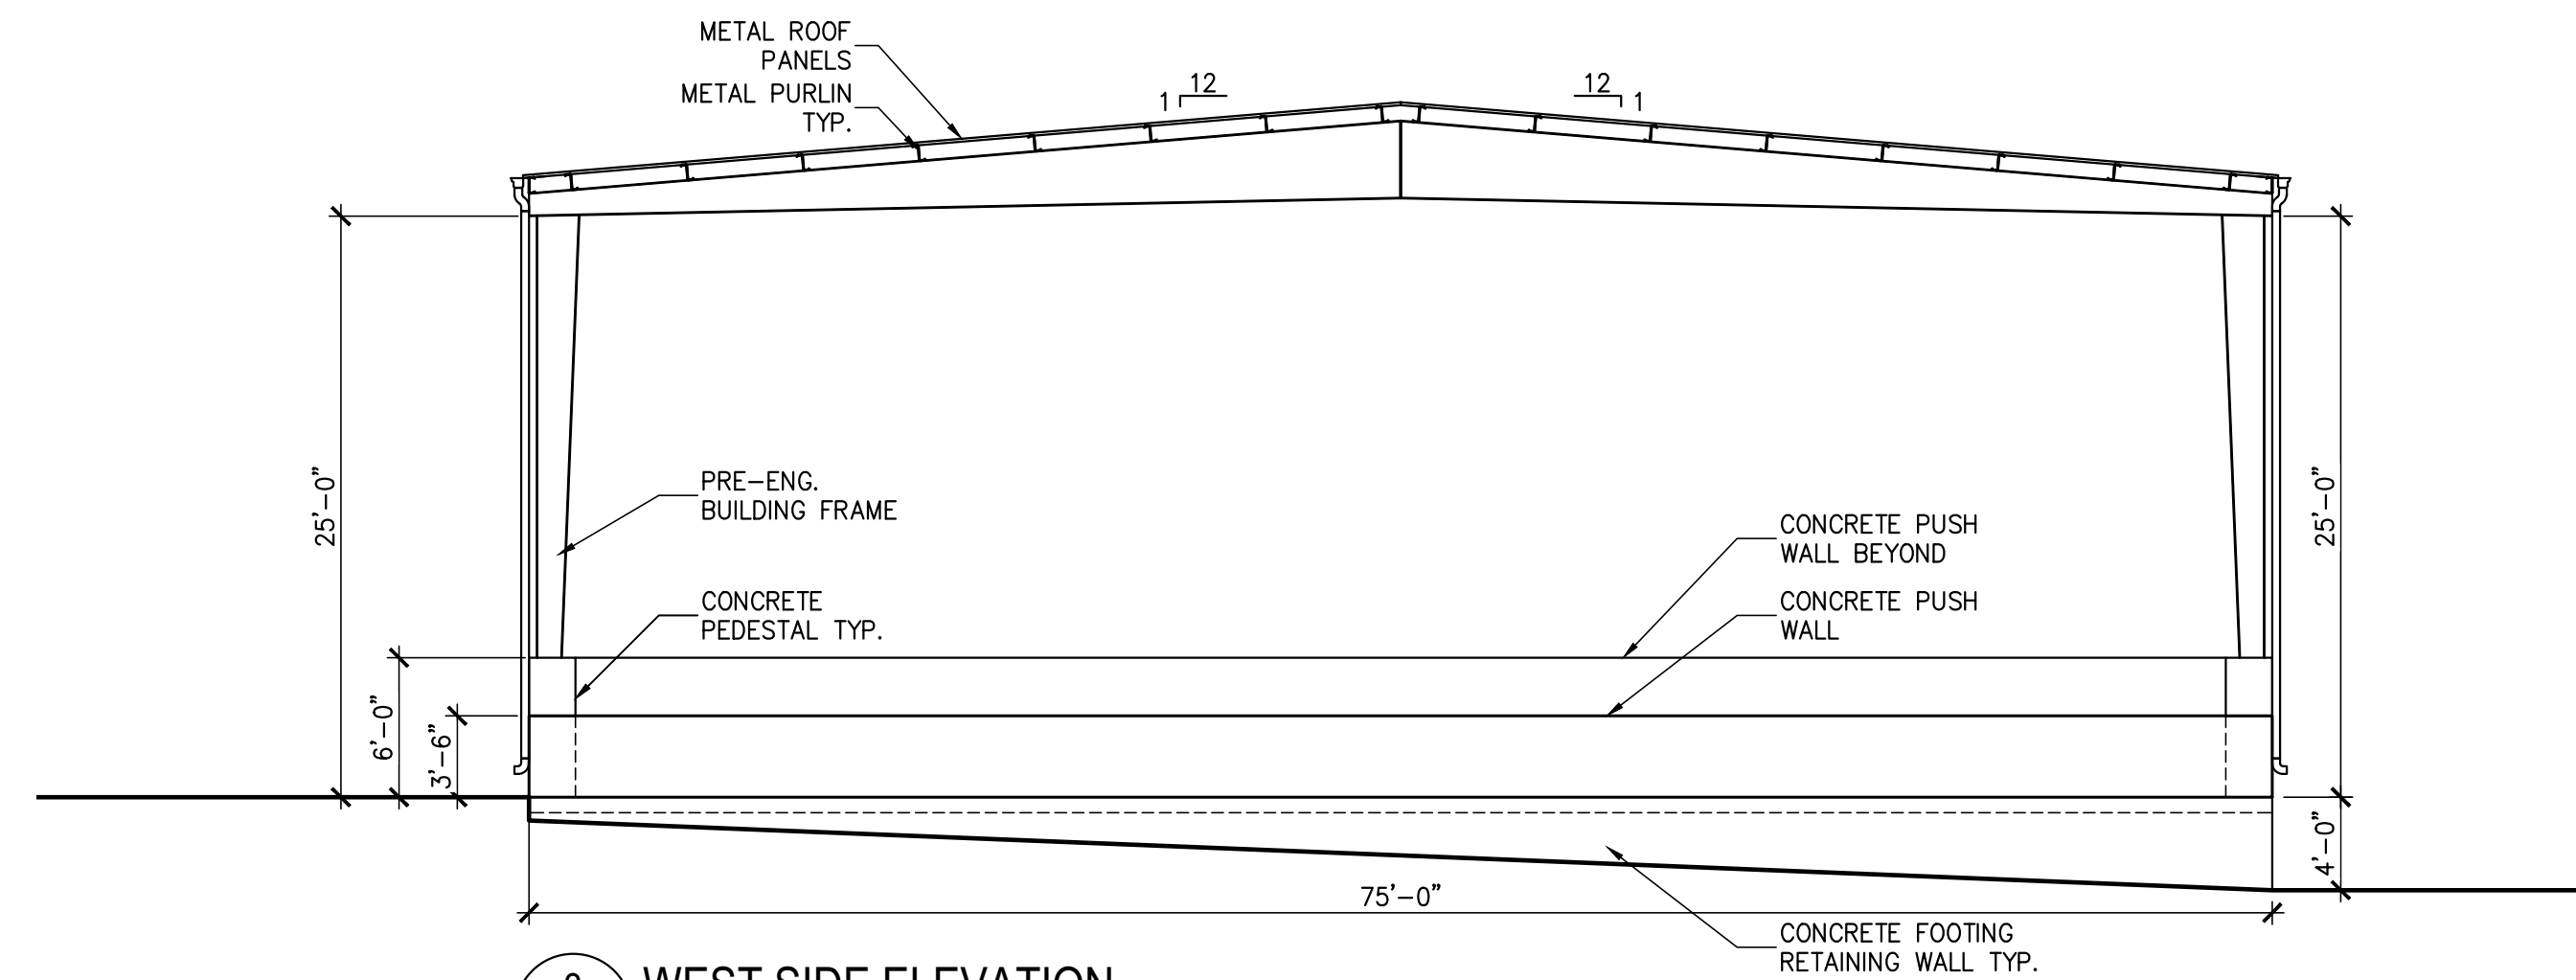


3 WEST SIDE ELEVATION
B1.2 1/8" = 1'-0"

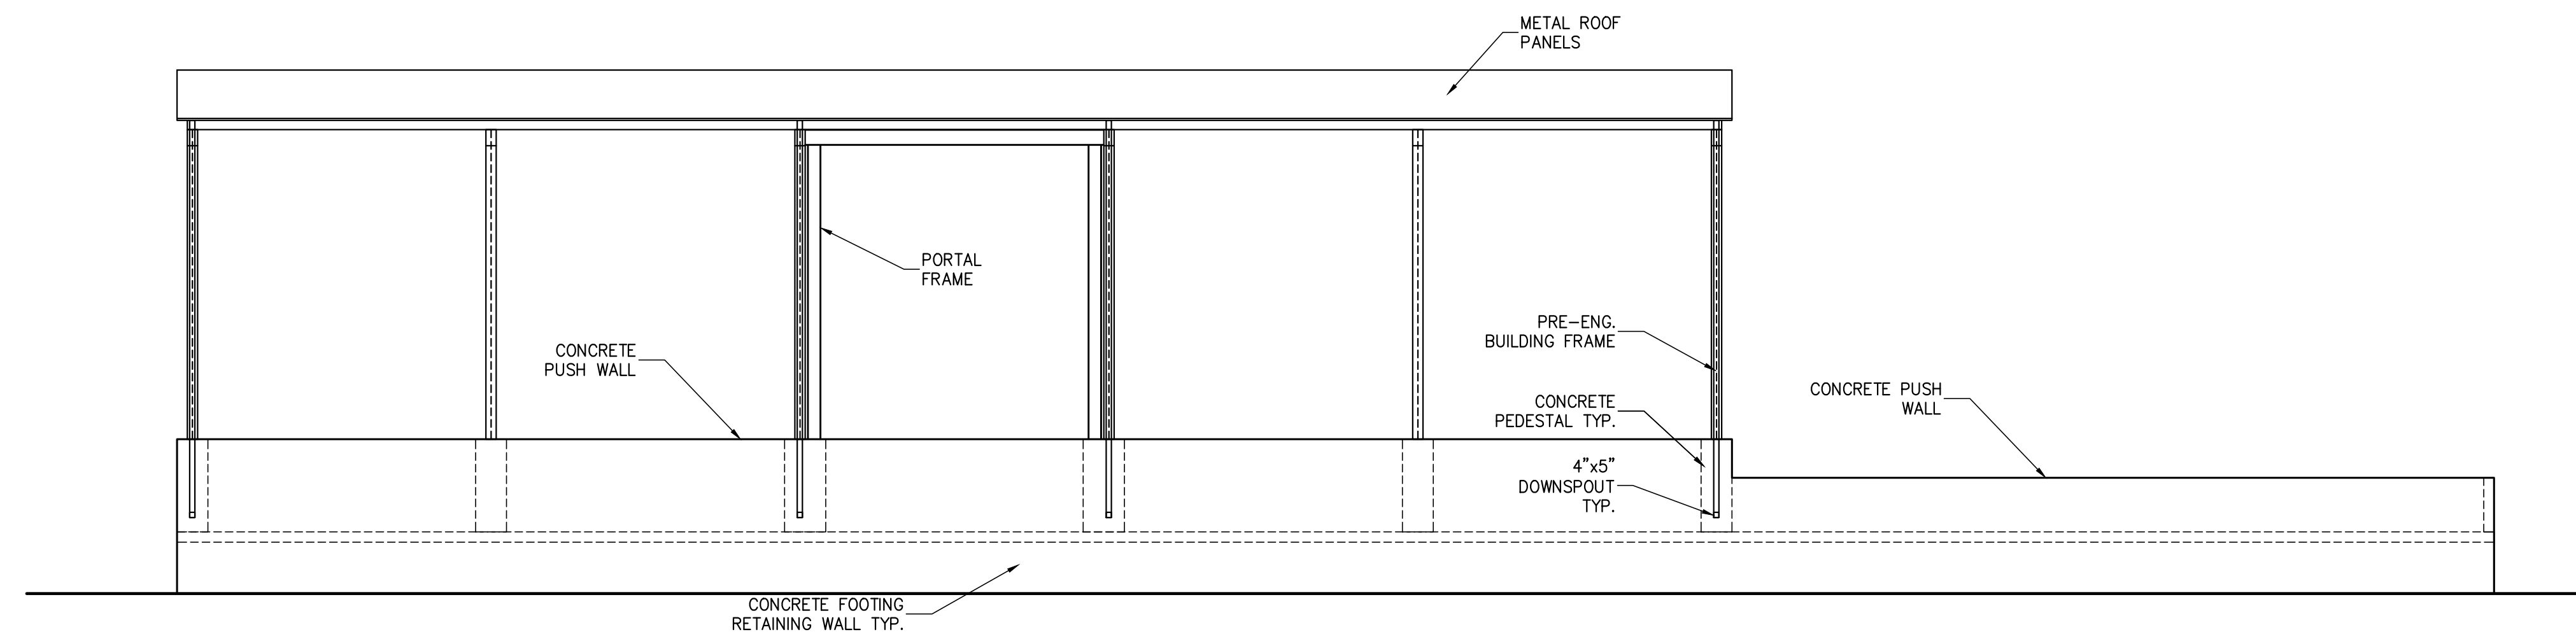

4 NORTH SIDE ELEVATION
B1.2 1/8" = 1'-0"

RPA ENGINEERING, P.A.
Structural Engineering Solutions
Engineering License Certificate No. C-2734
1 Commerce Square, Suite 202
Washington, NC 27889
Phone : 252-321-6027
Fax : 252-355-2179

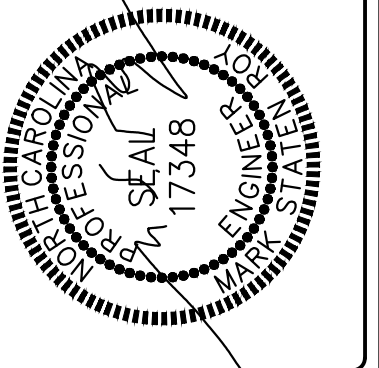

**CATAWBA COUNTY - BLACKBURN
RESOURCE RECOVERY FACILITY**
3864 ROCKY FORD RD.
NEWTON, NC


DRAWING TITLE
ELEVATIONS

PROJ. NO.
2025033

DATE
05.15.2025

DRAWN GBP	CHECKED MSR	APPROVED MSR
--------------	----------------	-----------------

SHEET NO.
B1.2

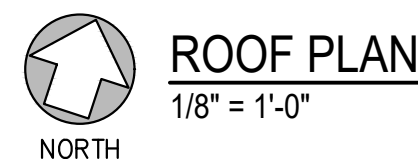

B1.3