






GARRETT & MOORE
 Engineering for the Power and Waste Industries
 1029 West South Street
 Raleigh, NC 27603
 www.Garrett-Moore.com

**CATAWBA COUNTY
 BLACKBURN RESOURCE
 RECOVERY FACILITY**
**TREATMENT AND PROCESSING FACILITY
 SMALL TYPE 1 COMPOST
 AND SCRAP TIRE COLLECTION**



**NCDOT DRIVEWAY
 ENCROACHMENT PLAN**

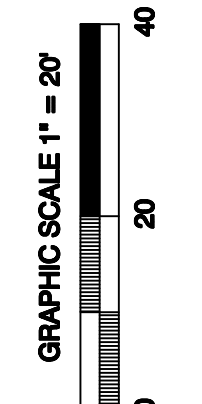

**SHEET
 11**

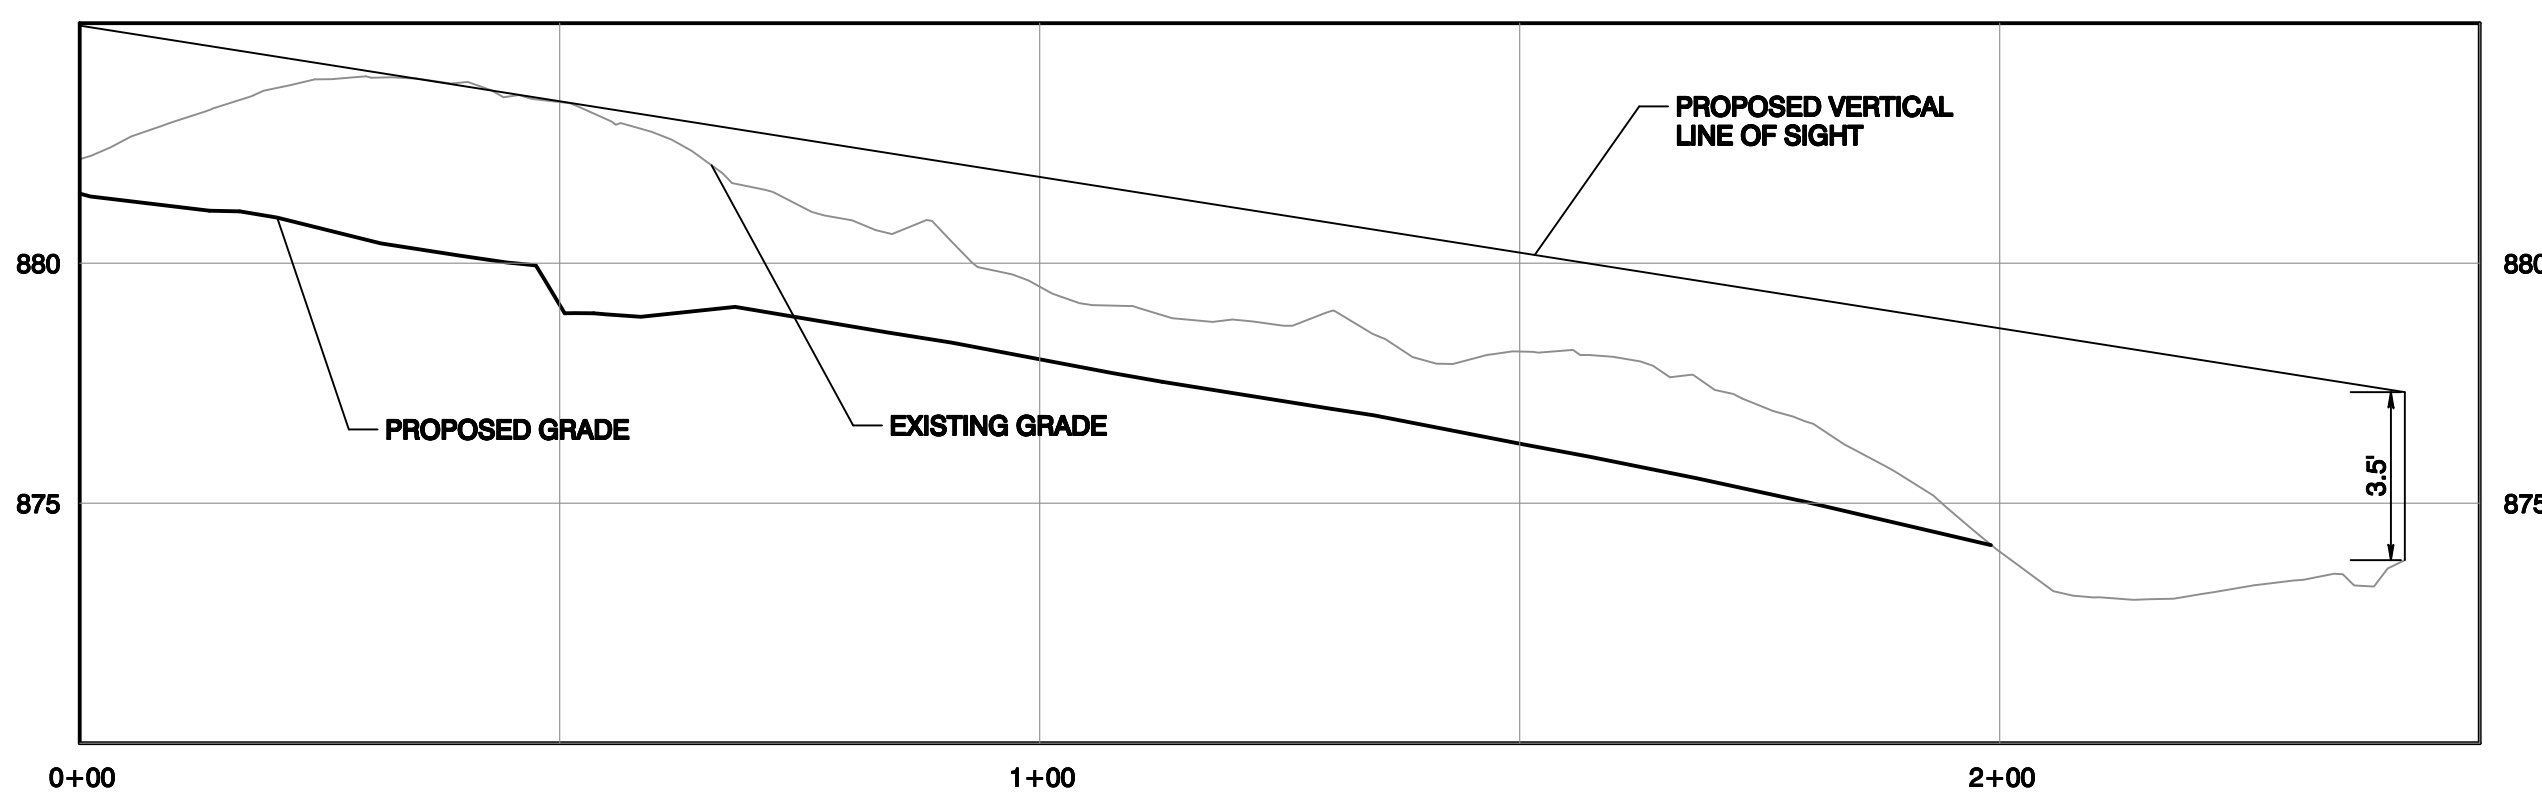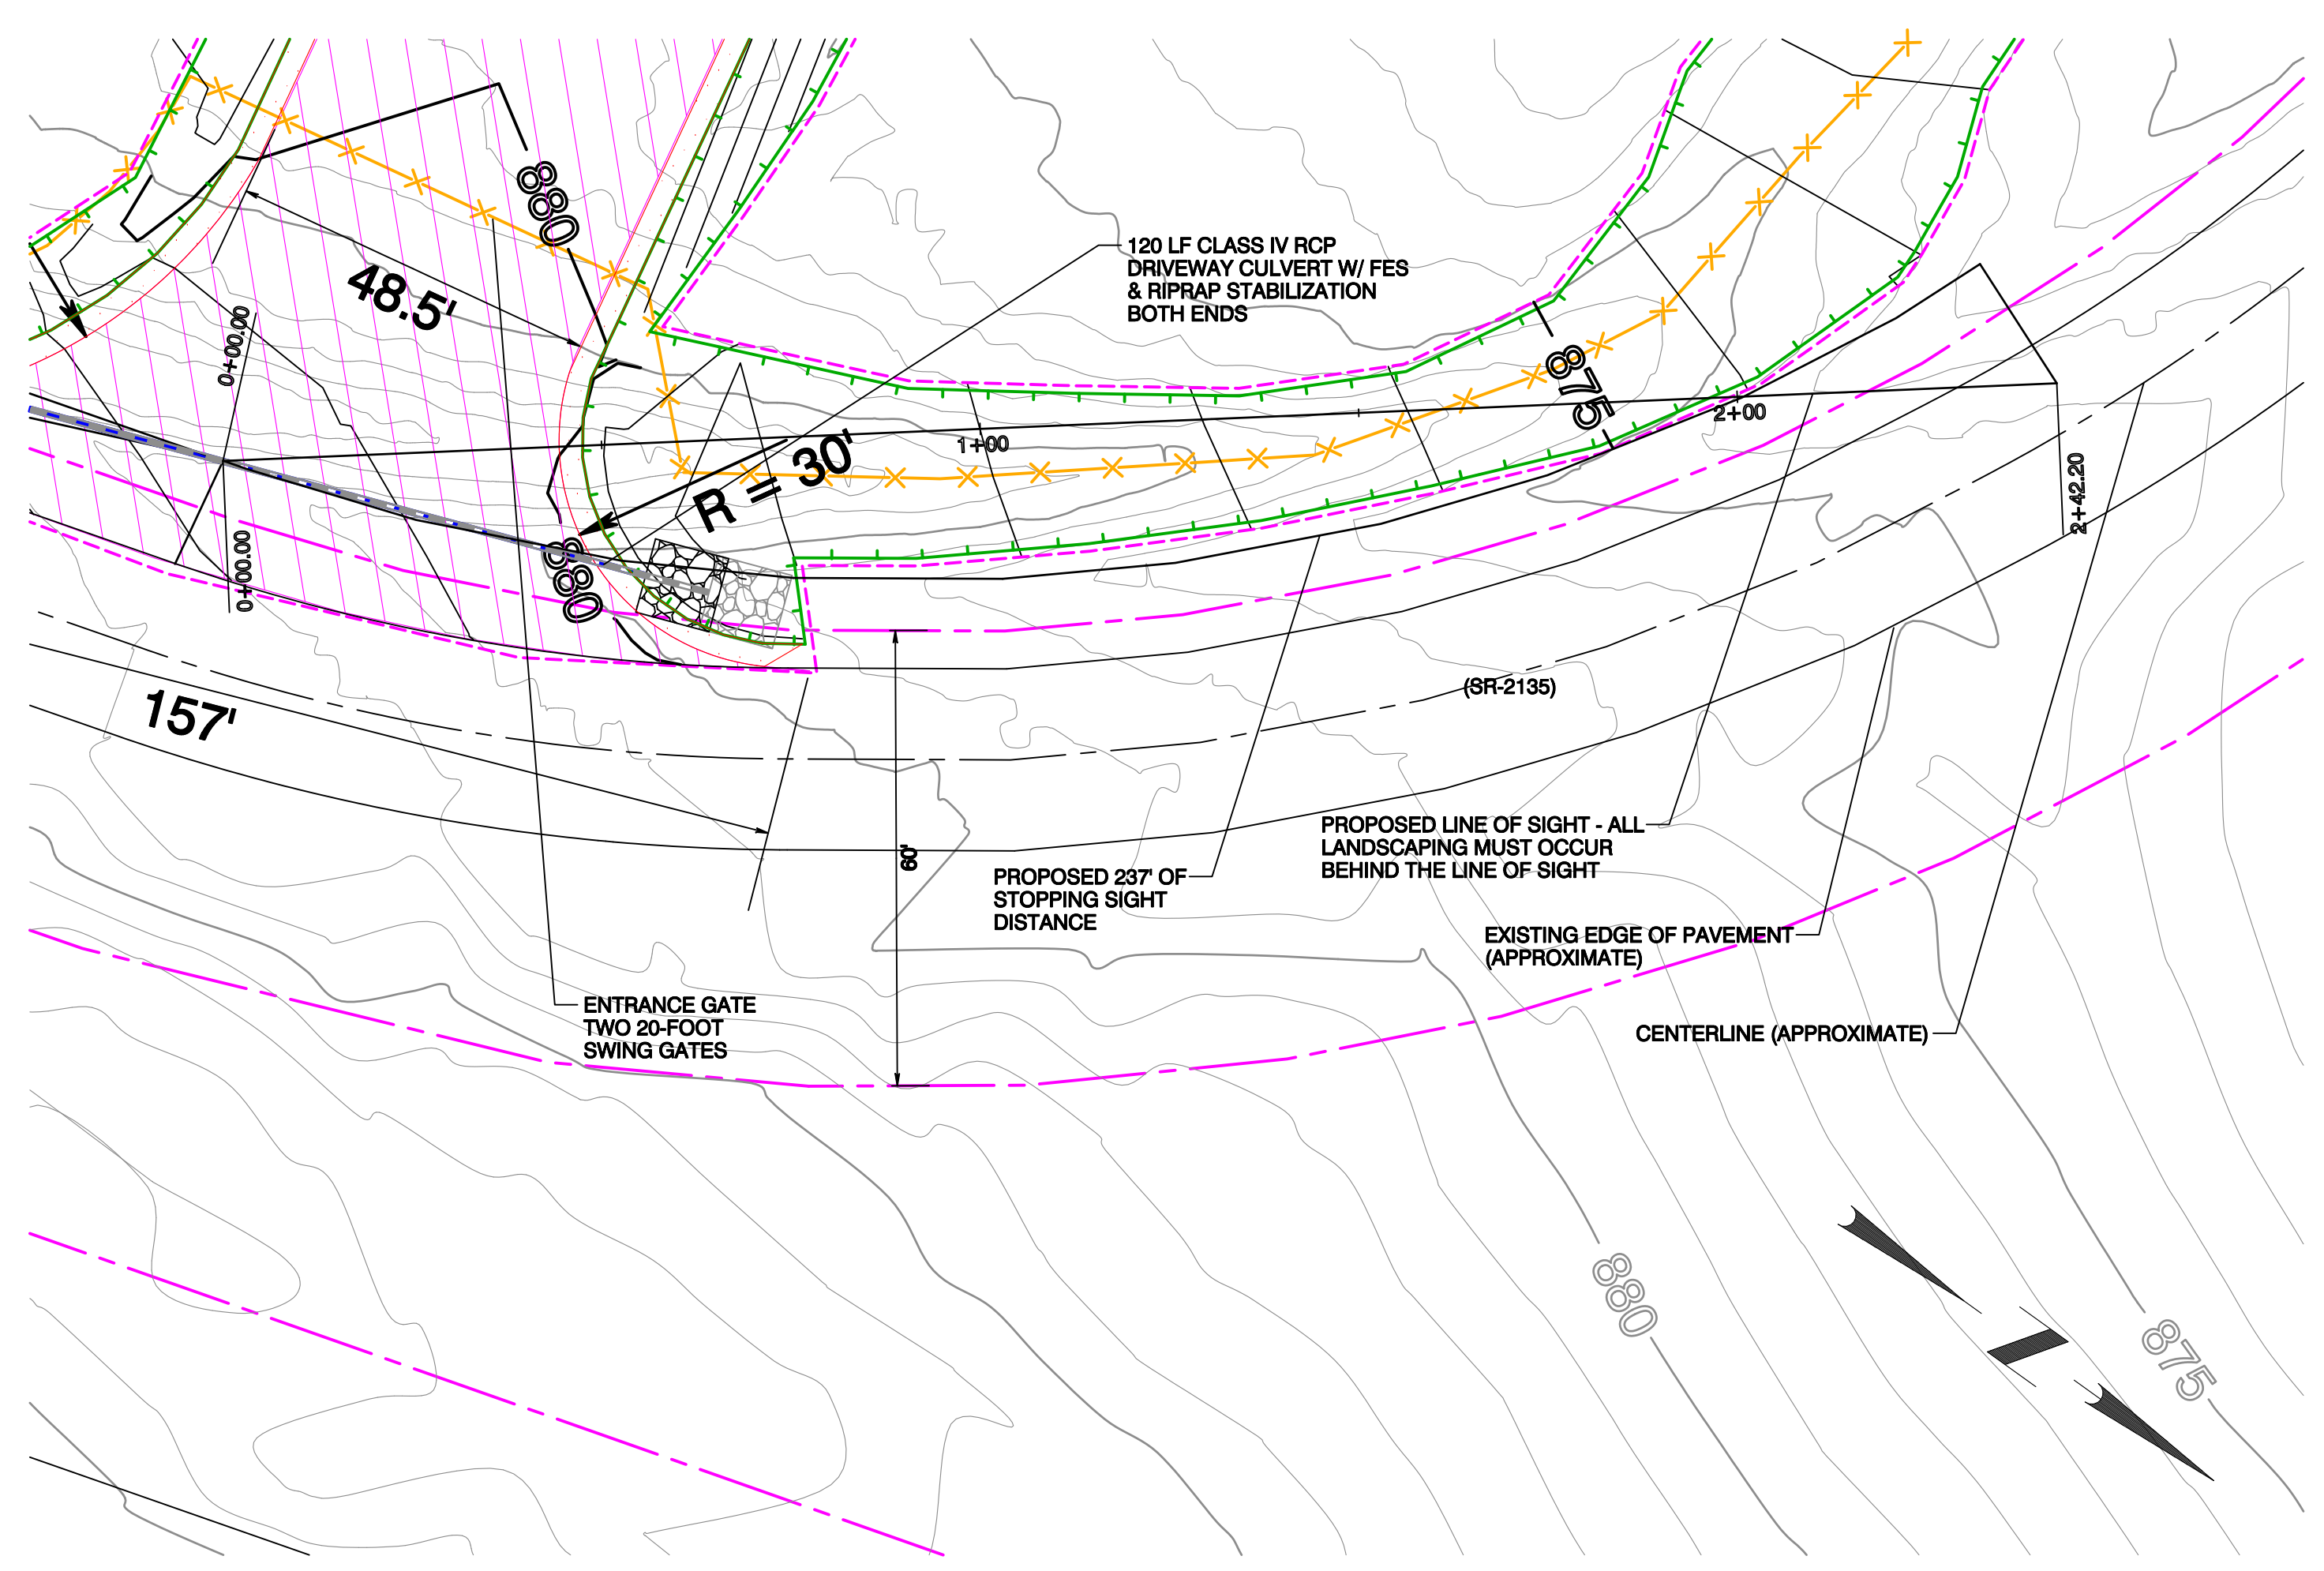

**LEFT SIDE LINE OF SIGHT
 1' V = 5' H**

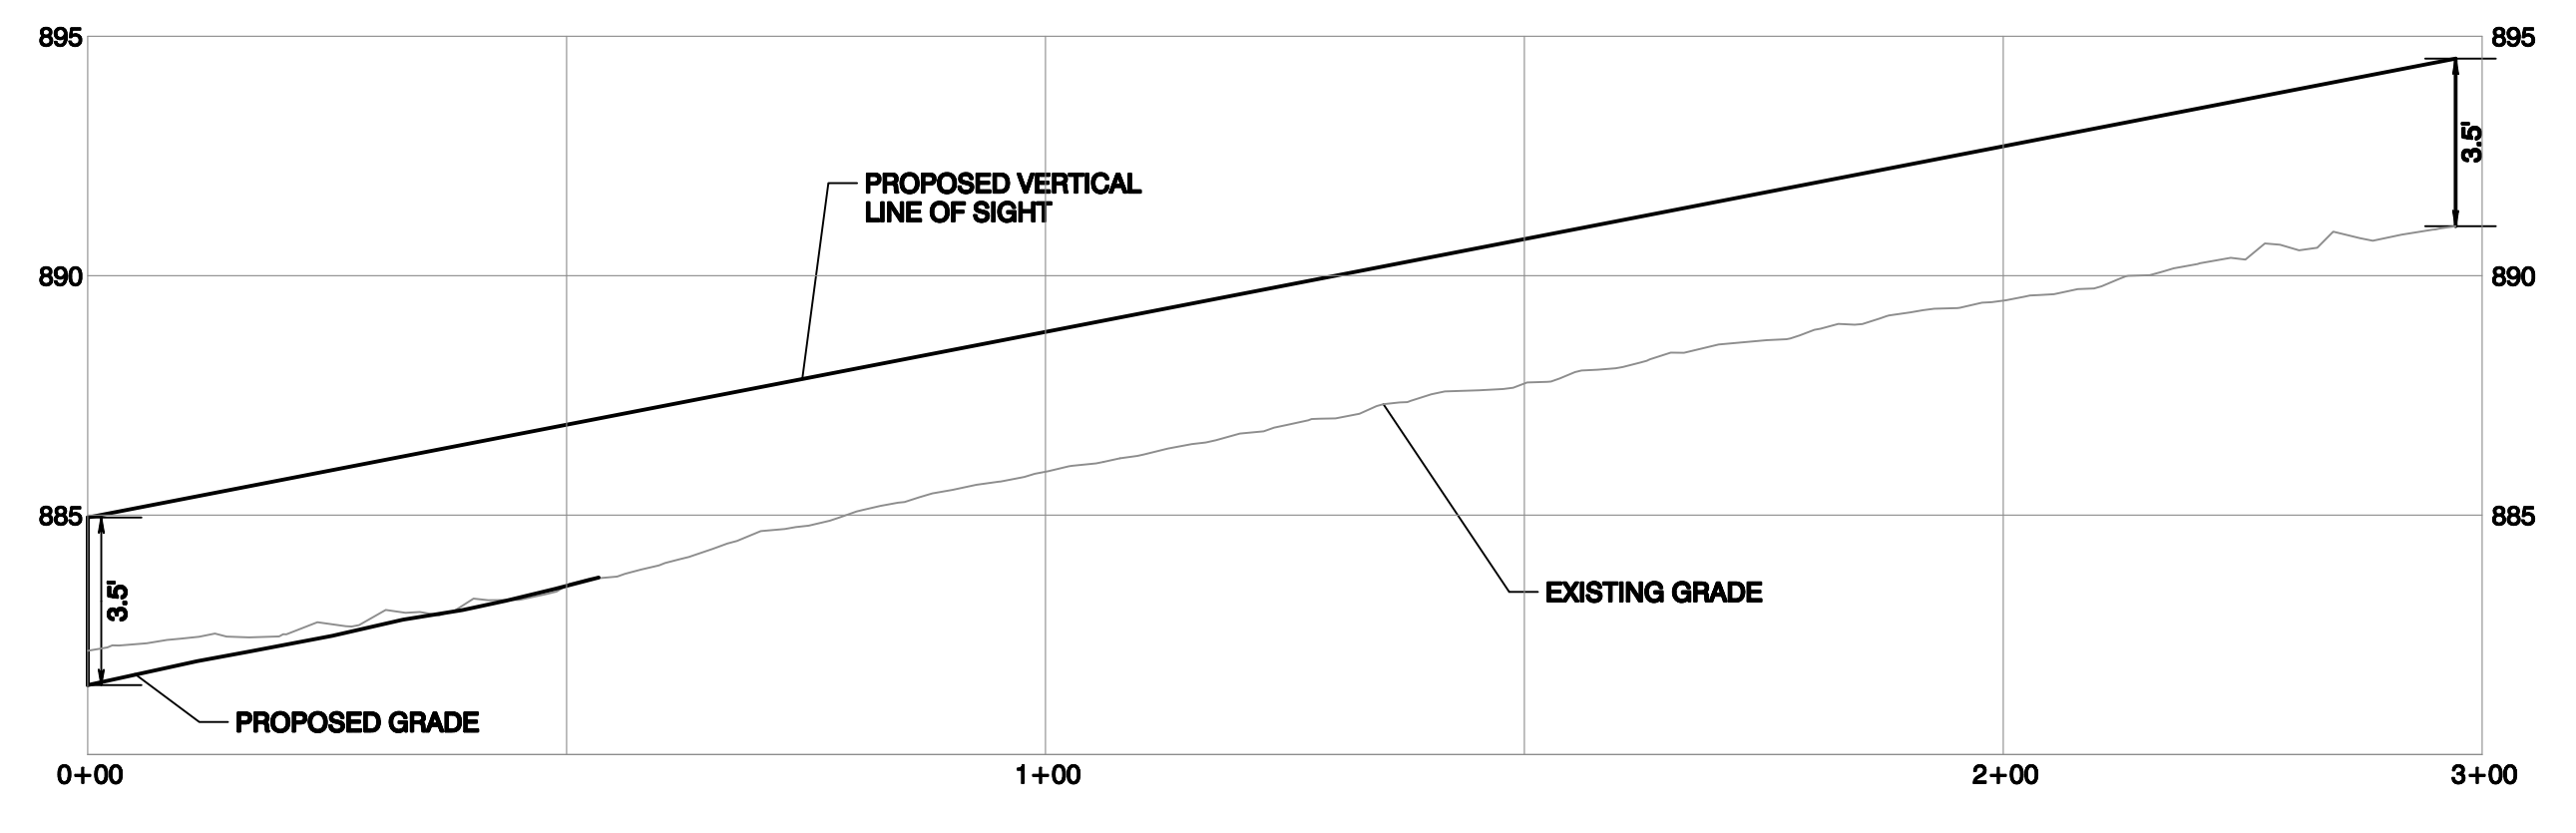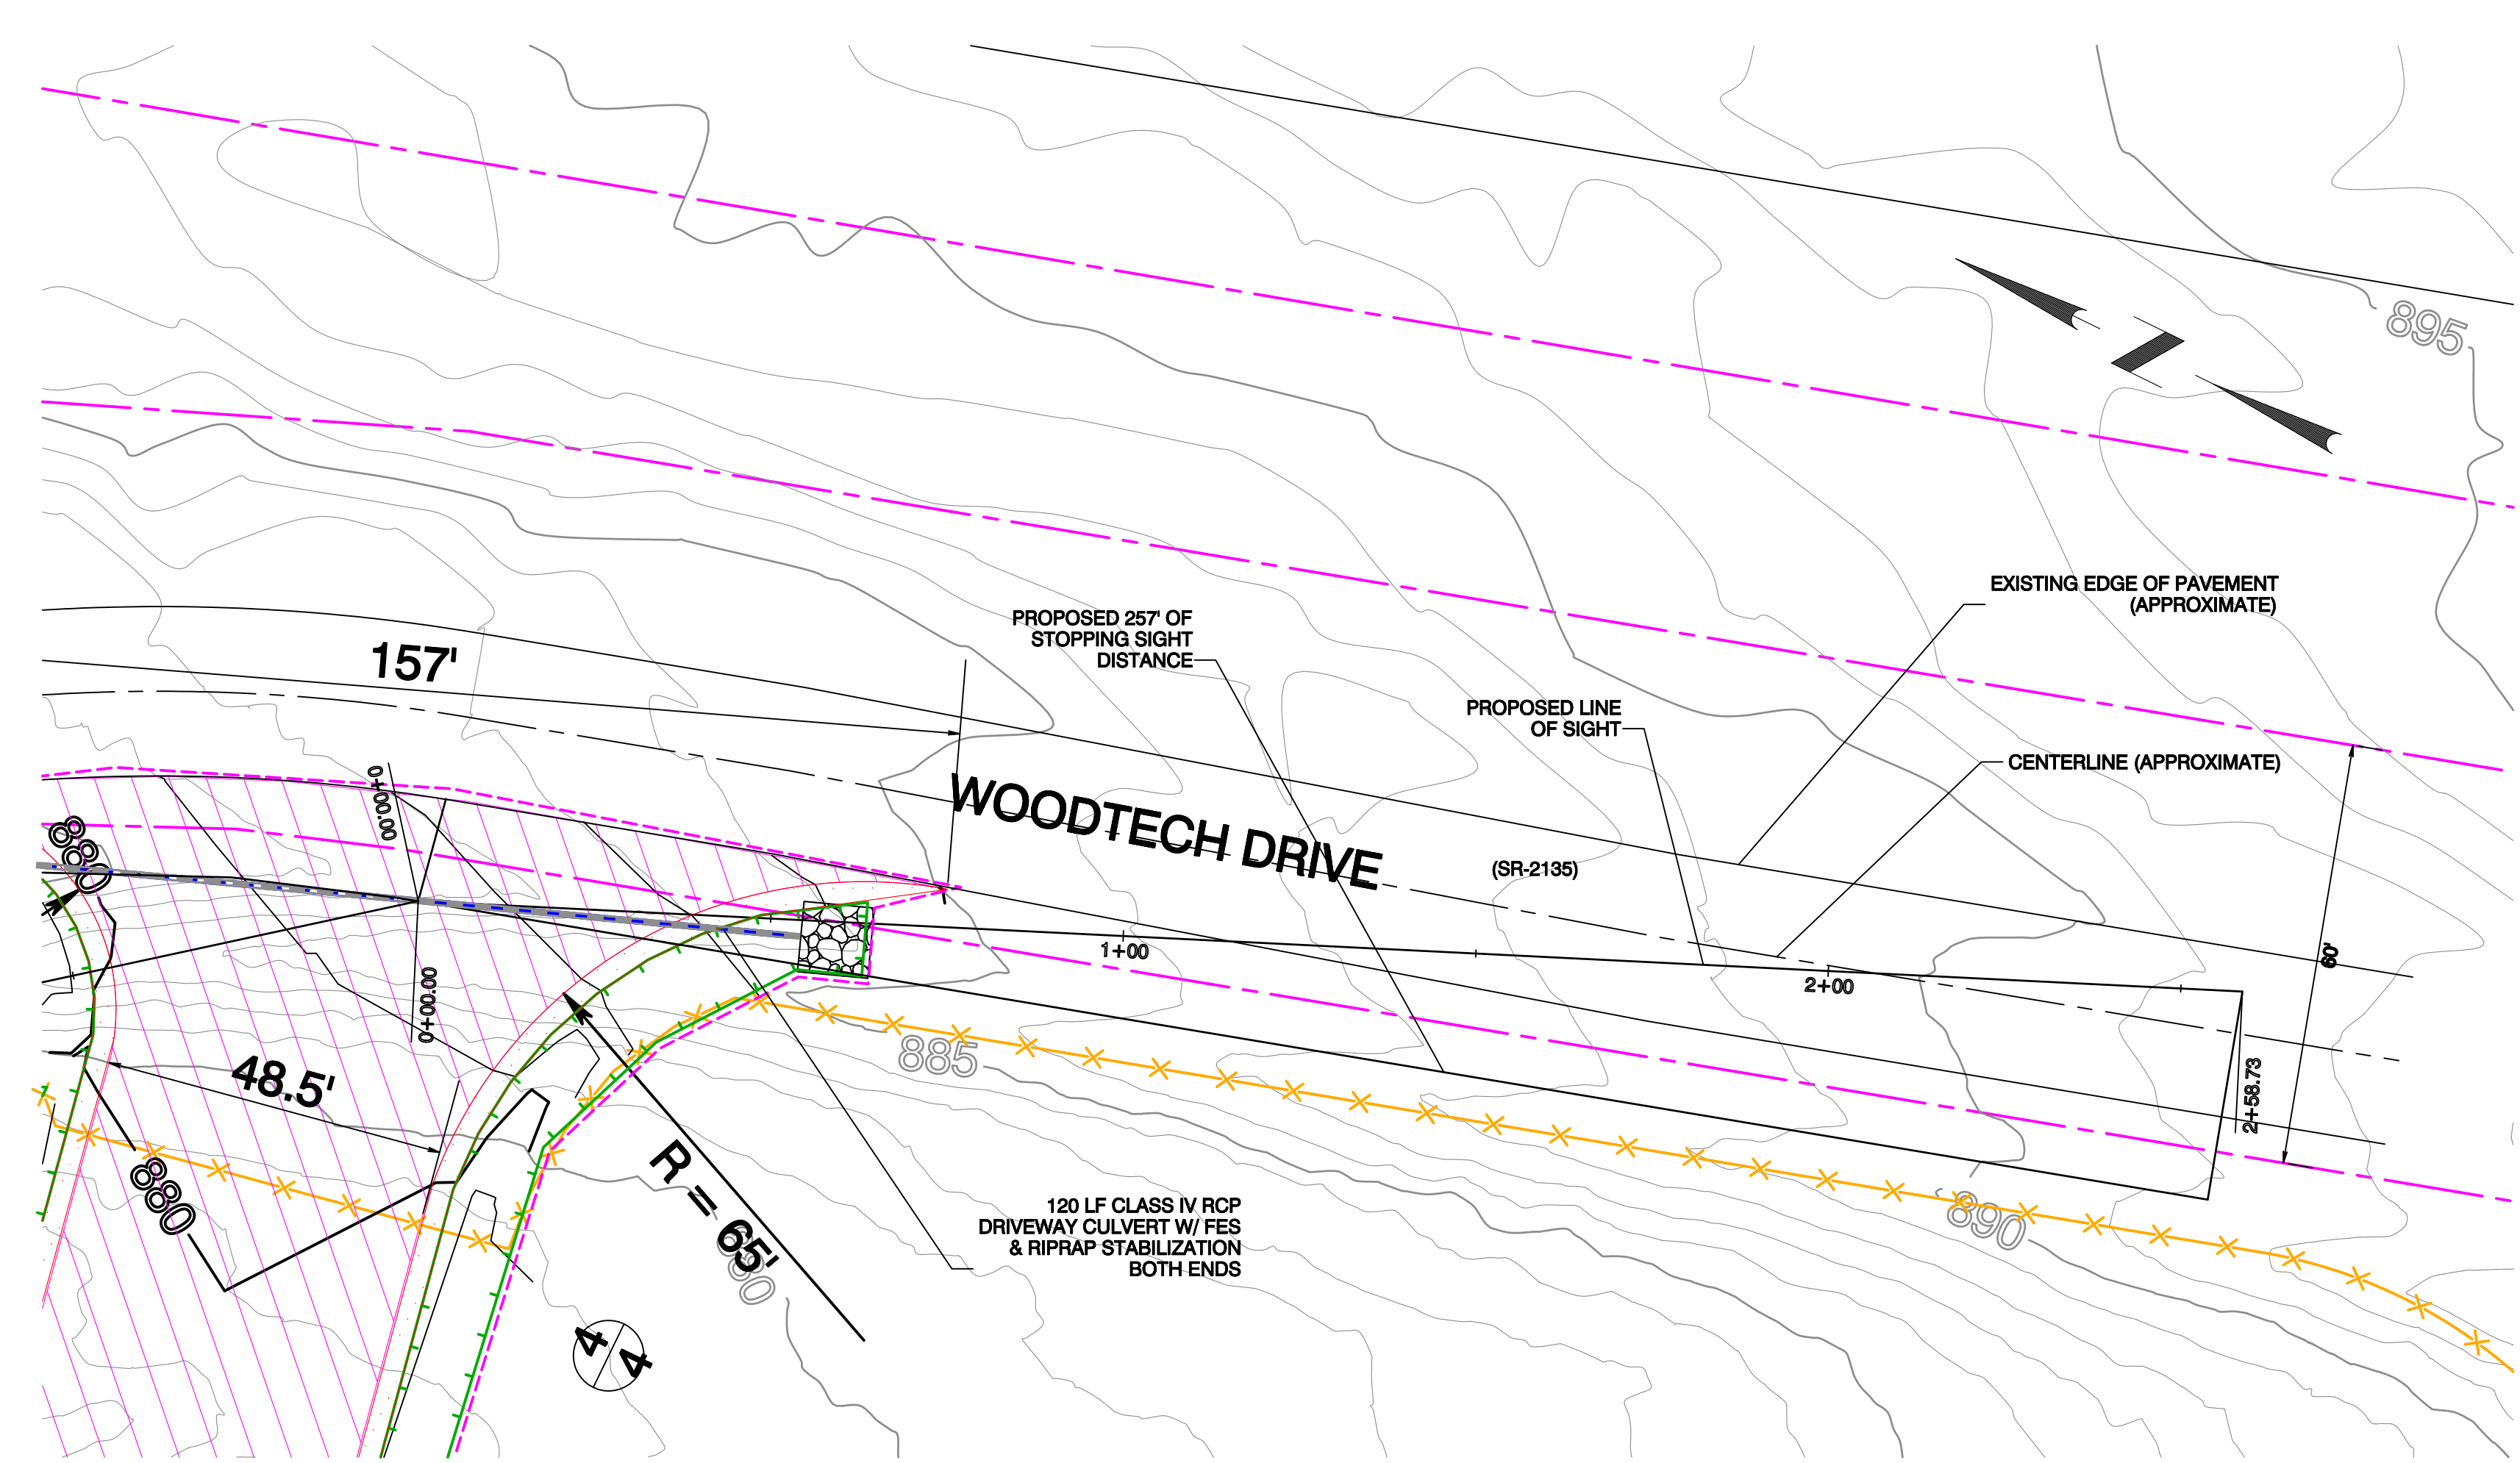

**RIGHT SIDE LINE OF SIGHT
 1' V = 5' H**

LEGEND	
	PROPERTY LINE
	OVERHEAD ELECTRIC R-O-W
	EX. WATER/SEWER R-O-W
	EX. WATER LINE
	EX. SANITARY SEWER
	EXISTING NORMAL CONTOUR (1-FT)
	EXISTING INDEX CONTOUR (5-FT)
	PROPOSED NORMAL CONTOUR (1-FT)
	PROPOSED INDEX CONTOUR (5-FT)
	LIMIT OF DISTURBANCE
	TEMP. DIVERSION (DETAIL 3/6) W/ ROCK CHECK @ 60 FT
	SILT FENCE (DETAIL 6/5)
	POROUS BAFFLES (DETAIL 7/8)
	PERM. STORMWATER CHANNEL
	STORM DRAIN, RCP
	SEEDING LIMITS
	HCG HCG INLET PROTECTION (DETAIL 5/6)
	FB FILTER BAG (DETAIL 6/6)
	ROCK CHECK DAM
	CW CONCRETE WASHOUT (DETAIL 2/10)

Path: C:\Users\lgm\OneDrive\Desktop\Catawba County\CADD\CATAWBA PROCESS FACILITY 06-17-25.dwg Pld Date/Time: Thu Jun 19 2025 / 16:22:57