




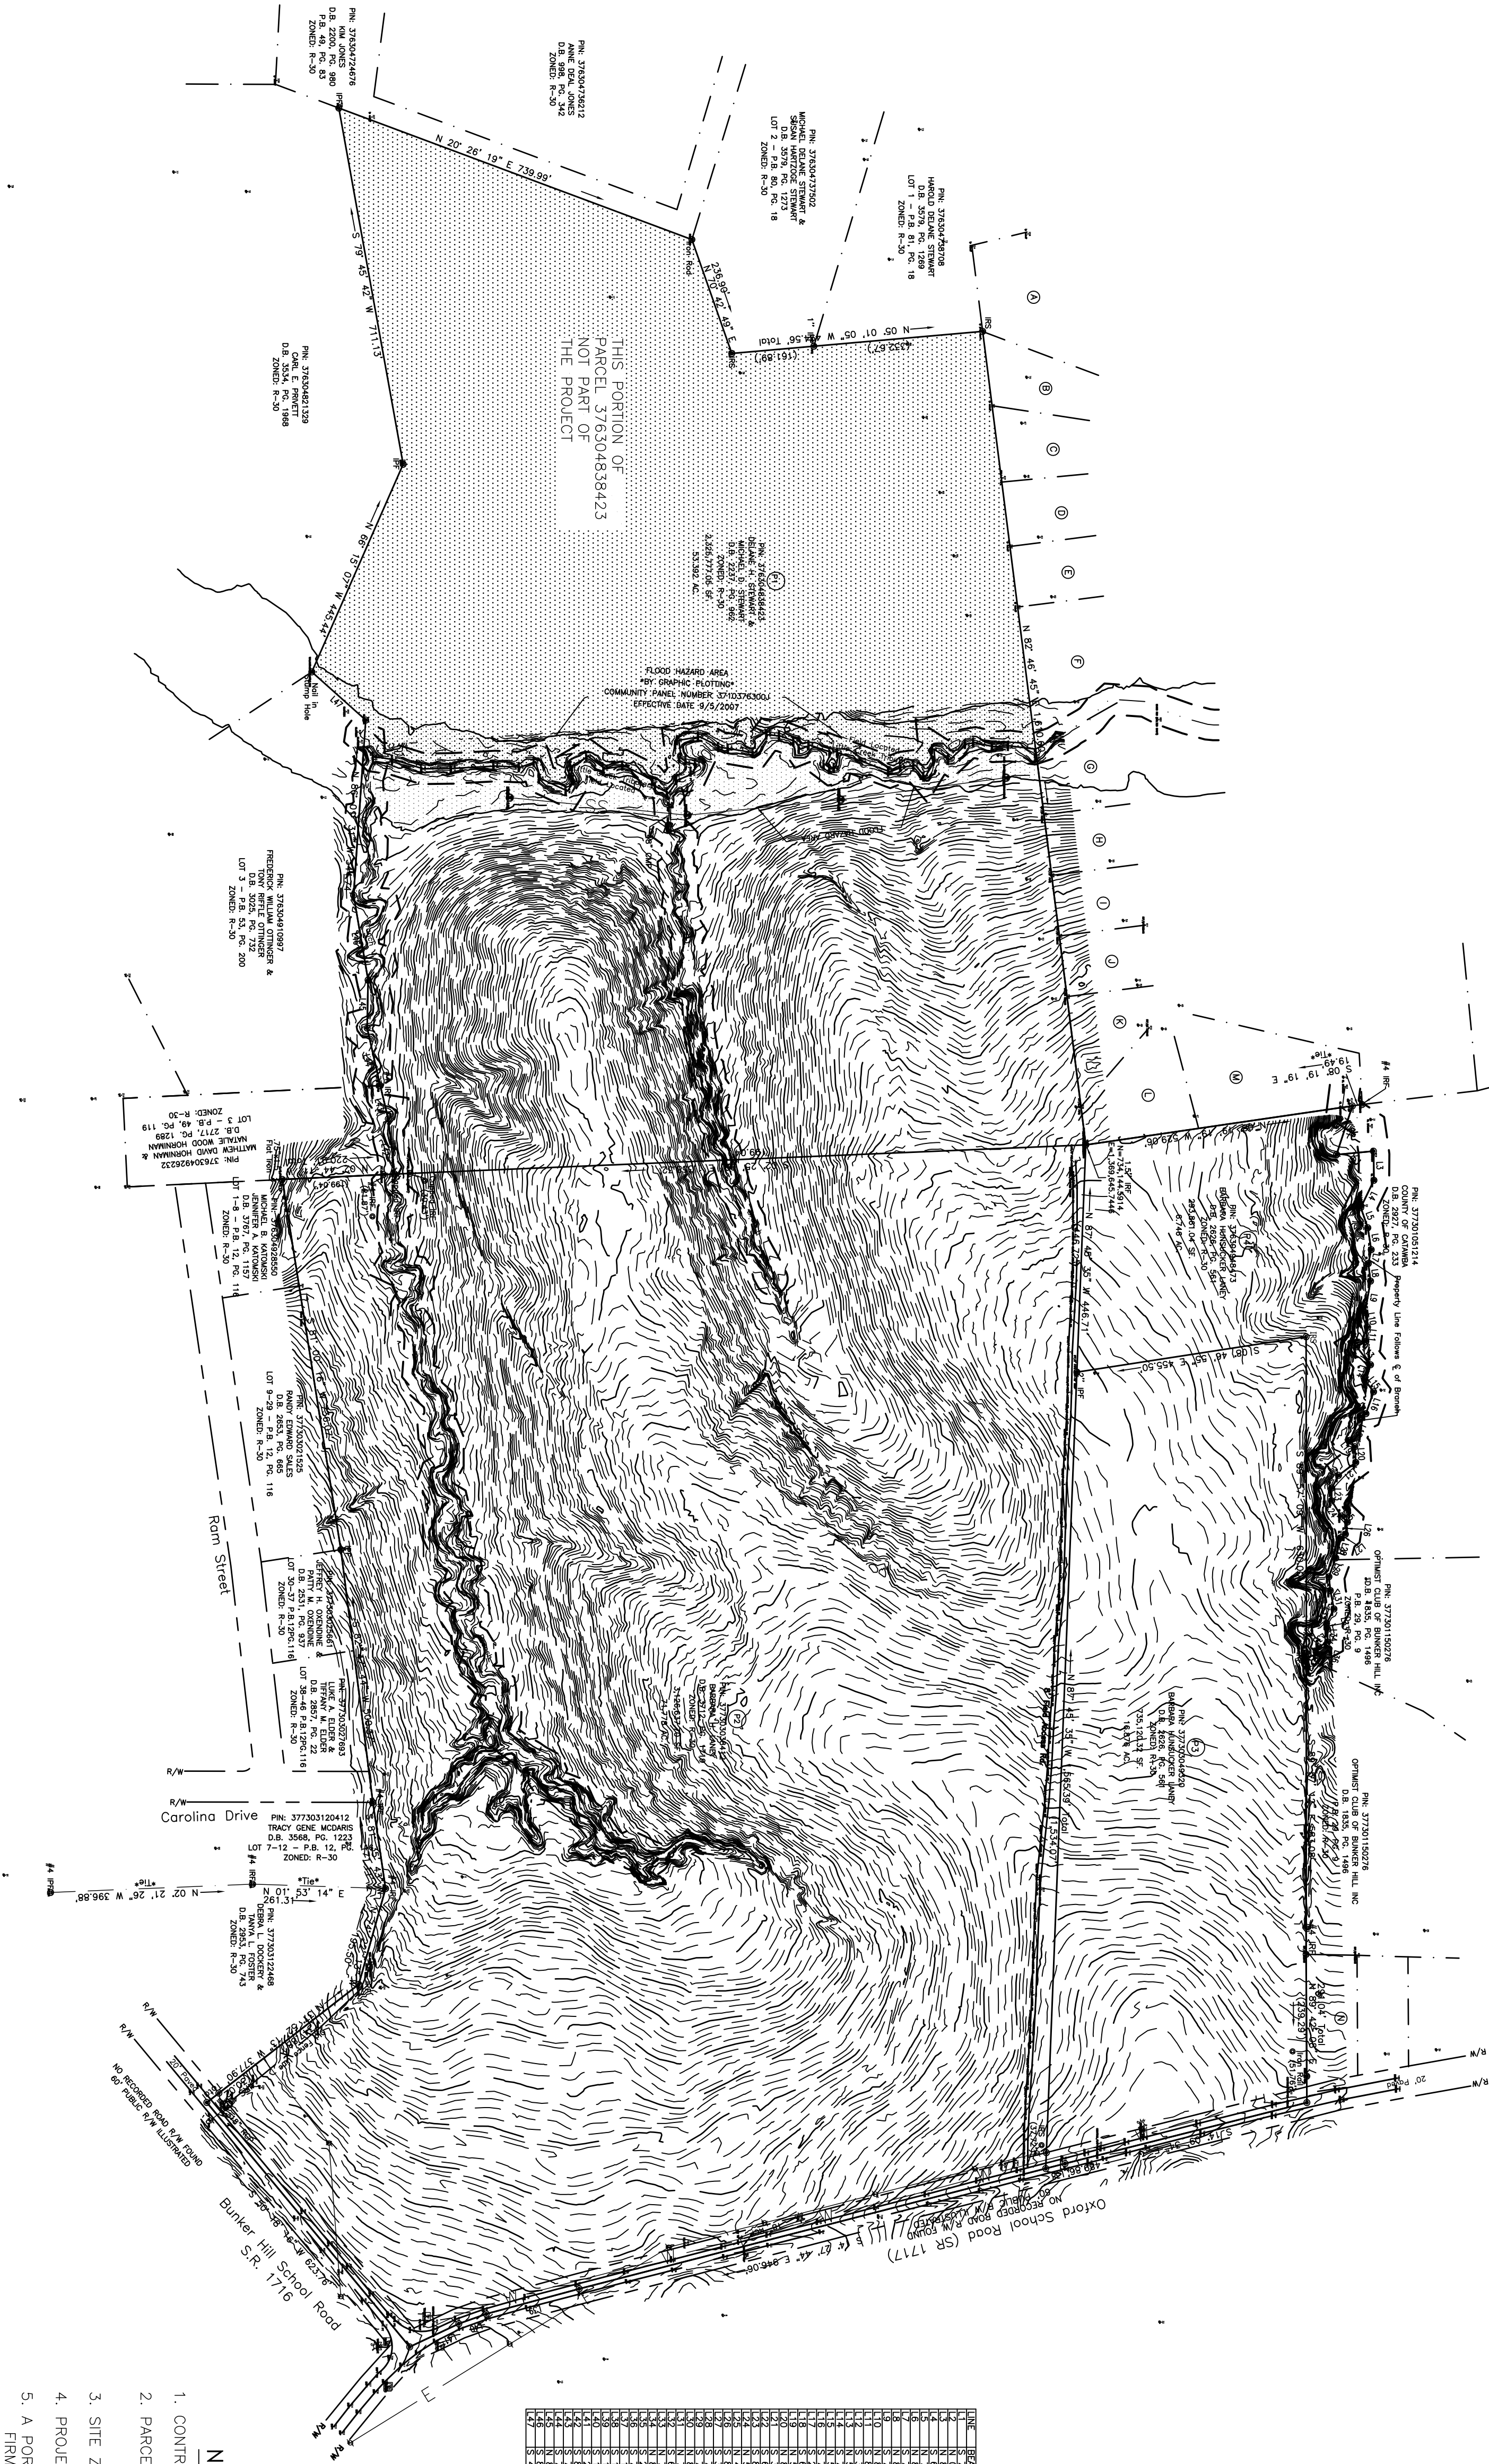


1	2	
---	---	---	---	---	---	---	---	---	----	----	-----	-----	------	------	

THESE DRAWINGS AND THE DESIGN THEREON ARE THE PROPERTY OF CLAYTON ENGINEERING & DESIGN, PLLC. AND MAY NOT BE USED IN WHOLE OR IN PART WITHOUT WRITTEN CONSENT OF THE ENGINEER / ARCHITECT AND ANY INFRINGEMENT WILL BE SUBJECT TO LEGAL ACTION

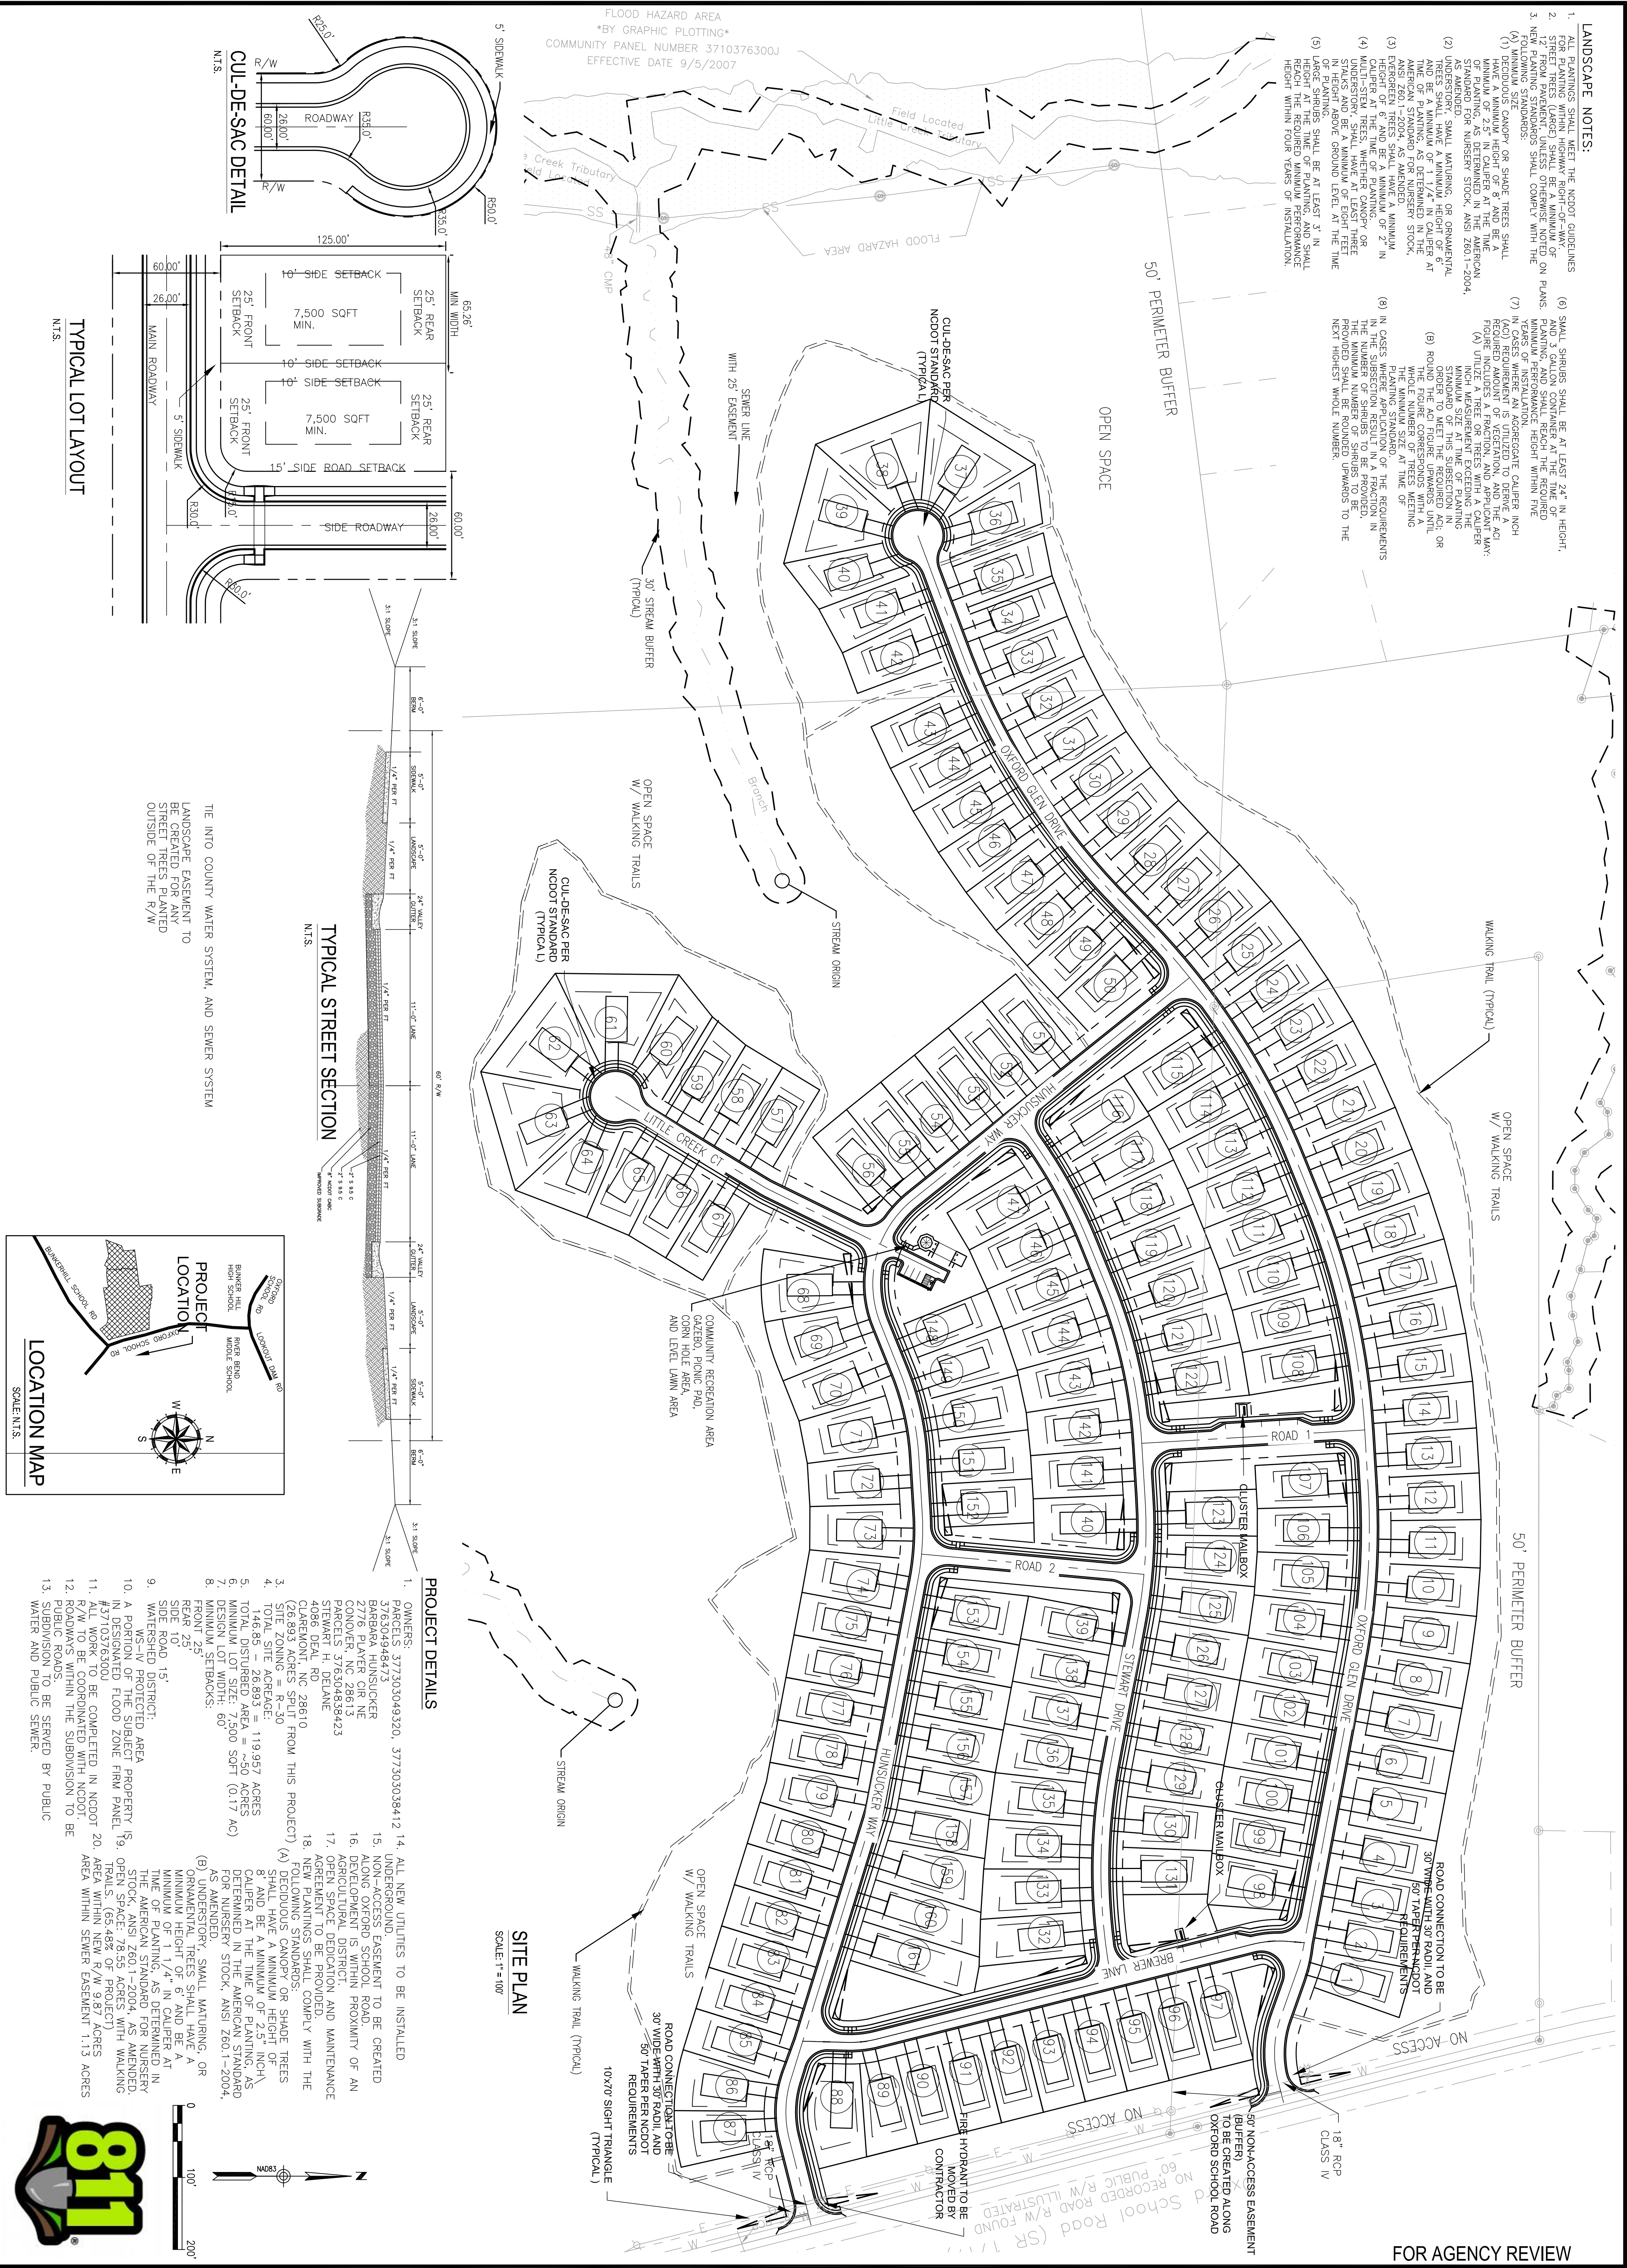


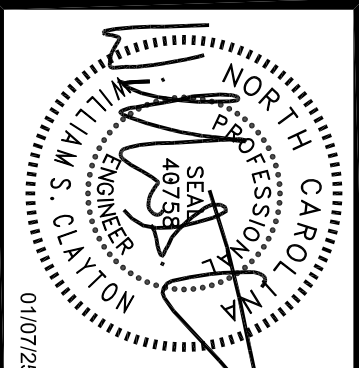

1209 9TH AVE NE; PO BOX 2351 HICKORY, NC 28601

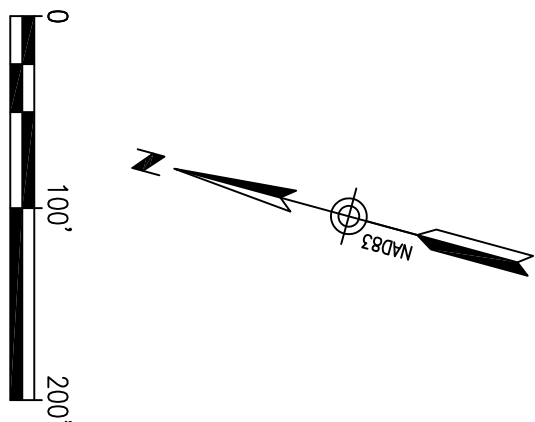


ROAD PLAN
OXFORD GLEN DRIVE
SCALE: 1" = 100'

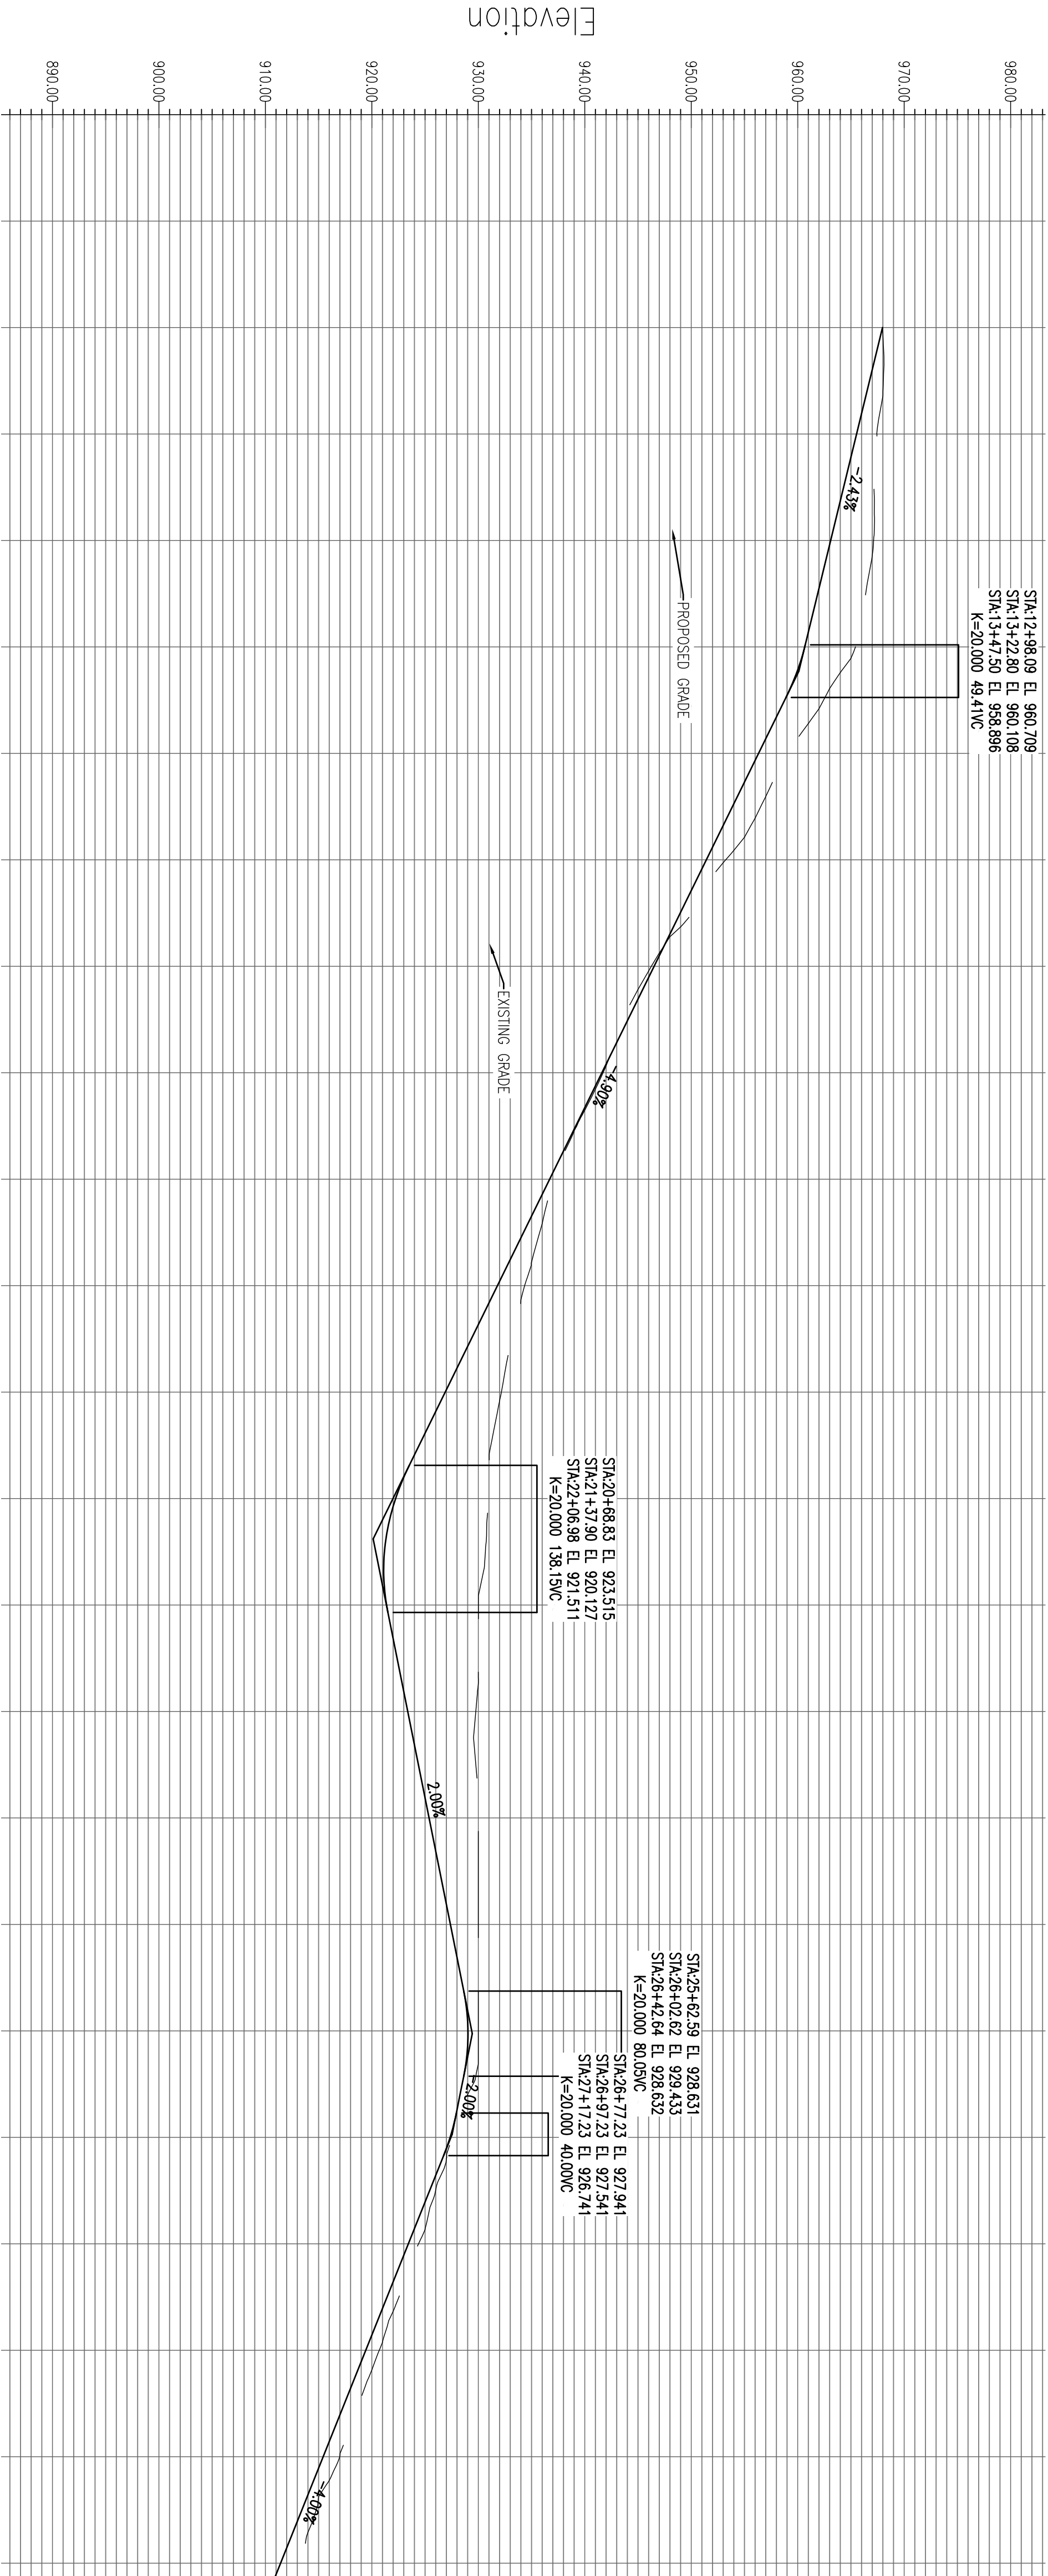



ROAD PROFILE 'OXFORD GLEN DRIVE'

SCALES:
VERT. 1" = 10'
HORIZ. 1" = 100'

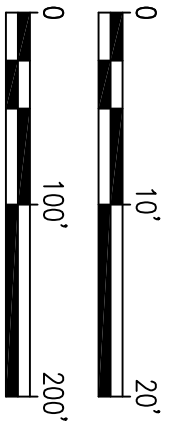

FOR AGENCY REVIEW

SHEET OF		CSN201	ROAD PROFILE		VR FARMS, LLC CLAREMONT, NORTH CAROLINA OWNER		CLAYTON ENGINEERING & DESIGN 1209 9TH AVE NE; PO BOX 2351 HICKORY, NC 28601		
NO.	DESCRIPTION		DATE	PROJECT TITLE					
COMMENTS			03/28/24						
DRAWING NO.		DRAWING DATE		DRAWING DESCRIPTION					
EIRB		01/07/25		ROAD PROFILE					
CHECKED BY:		WISC		WISC		WISC		WISC	
REVISIONS									
NO.		DESCRIPTION		DATE					
24031				03/28/24					
DATE:		01/07/25							
DRAWING NO.									
DRAWING DATE									
DRAWING DESCRIPTION									

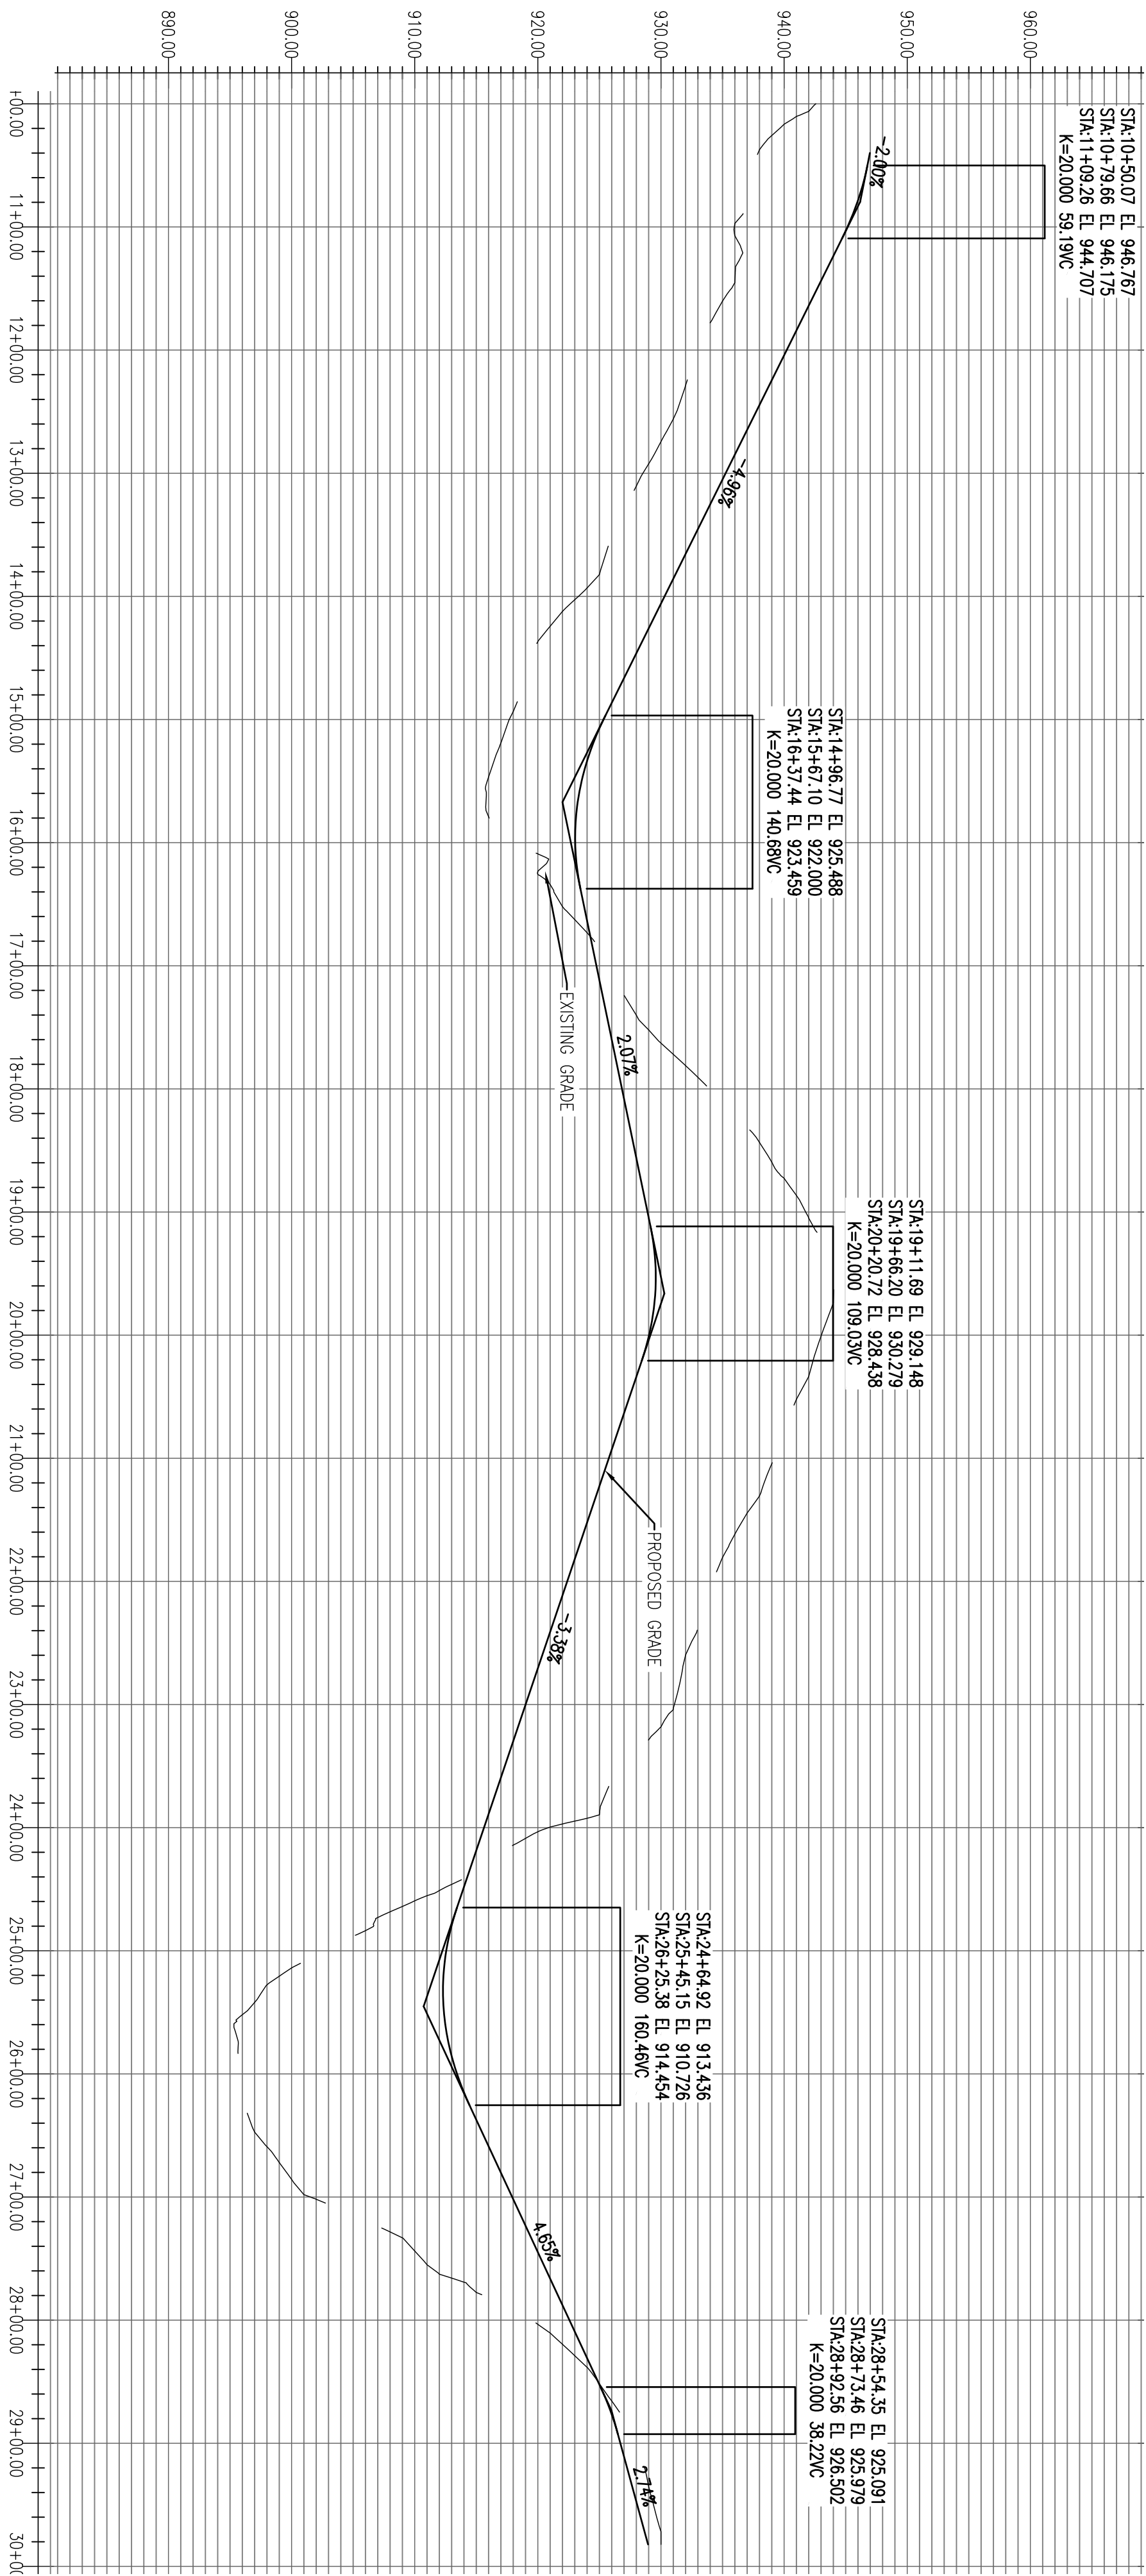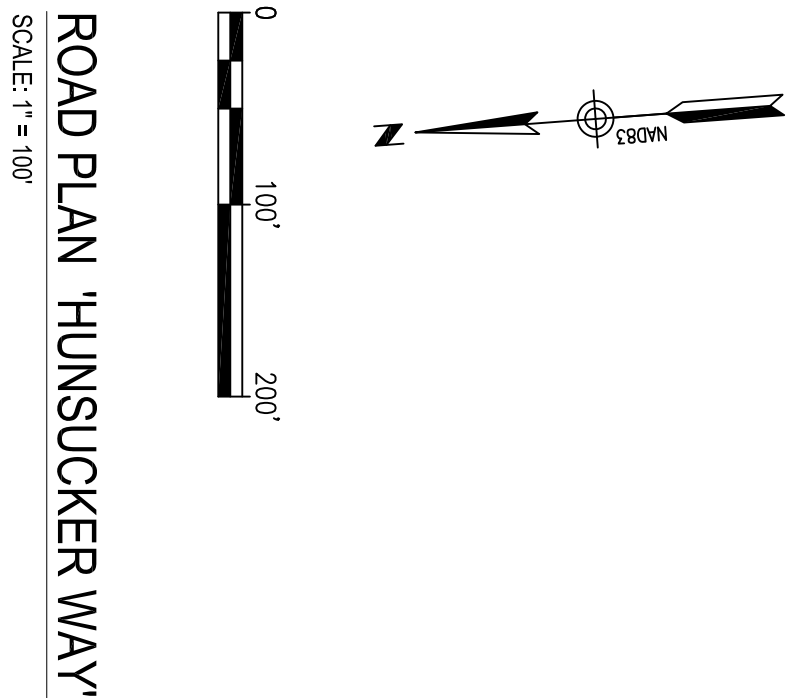




ROAD PROFILE "HUNSUCKER WAY"

SCALES:
VERT. 1" = 10'
HORIZ. 1" = 100'


0 10' 20'
0 100' 200'

FOR AGENCY REVIEW

SHEET OF CSN202		ROAD PROFILE		VR FARMS, LLC CLAREMONT, NORTH CAROLINA OWNER		CLAYTON ENGINEERING & DESIGN 1209 9TH AVE NE; PO BOX 2351 HICKORY, NC 28601					
		DRAWING TITLE		PROJECT TITLE							
		NO. 24031		DATE: 01/07/25		OXFORD GLEN					
		DESIGNER: EMB		CHECKED BY: WSC							
REVISIONS											
NO. 1		DESCRIPTION: COMMENTS		DATE: 02/28/24							

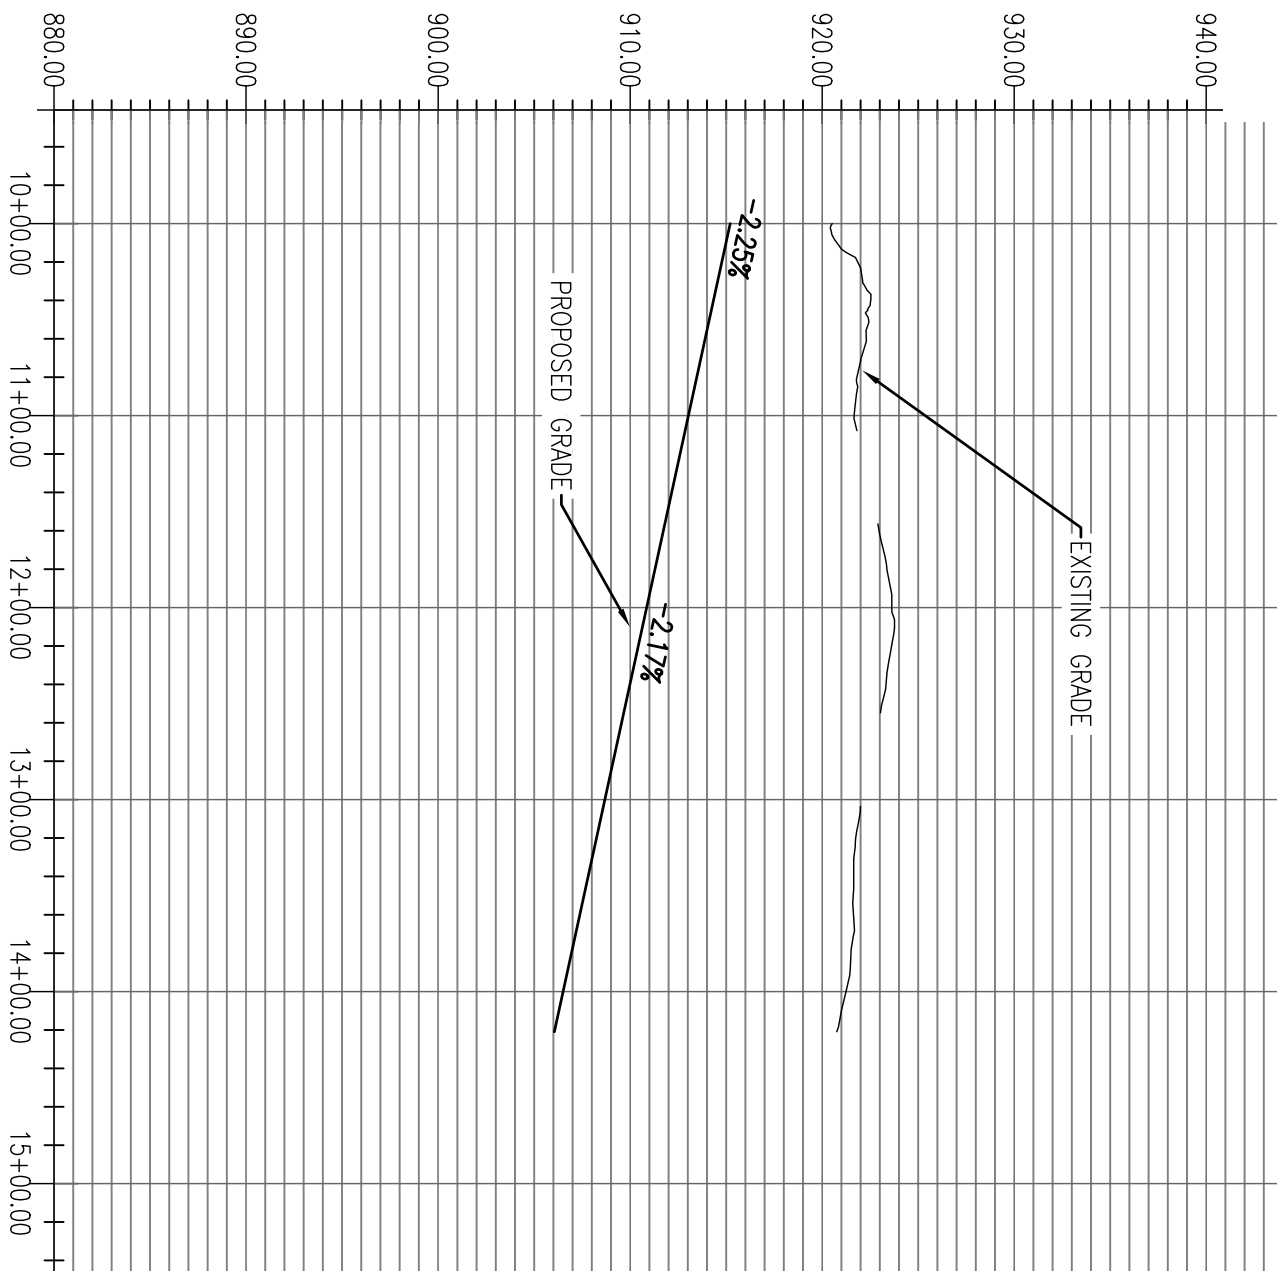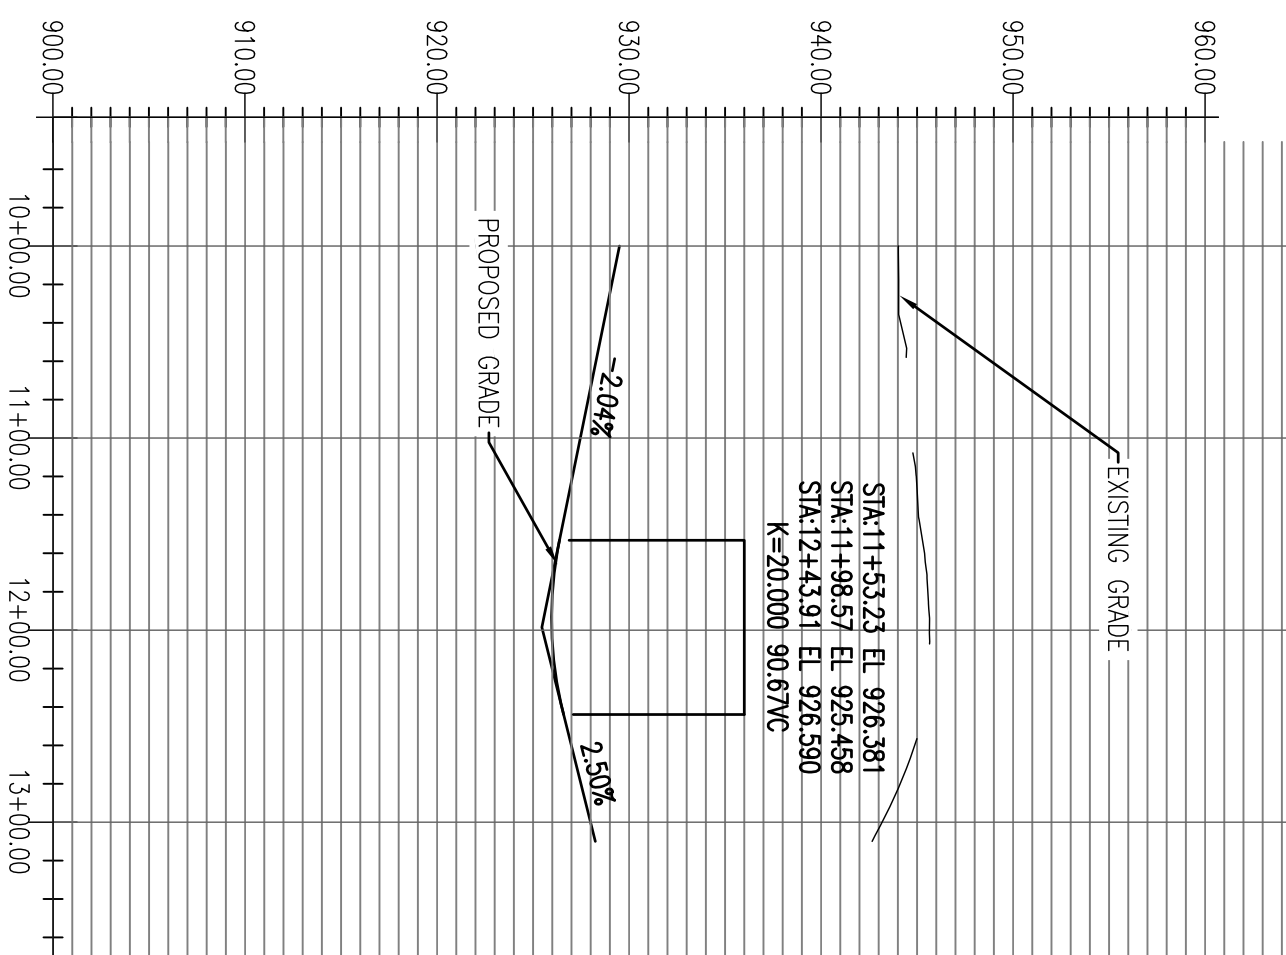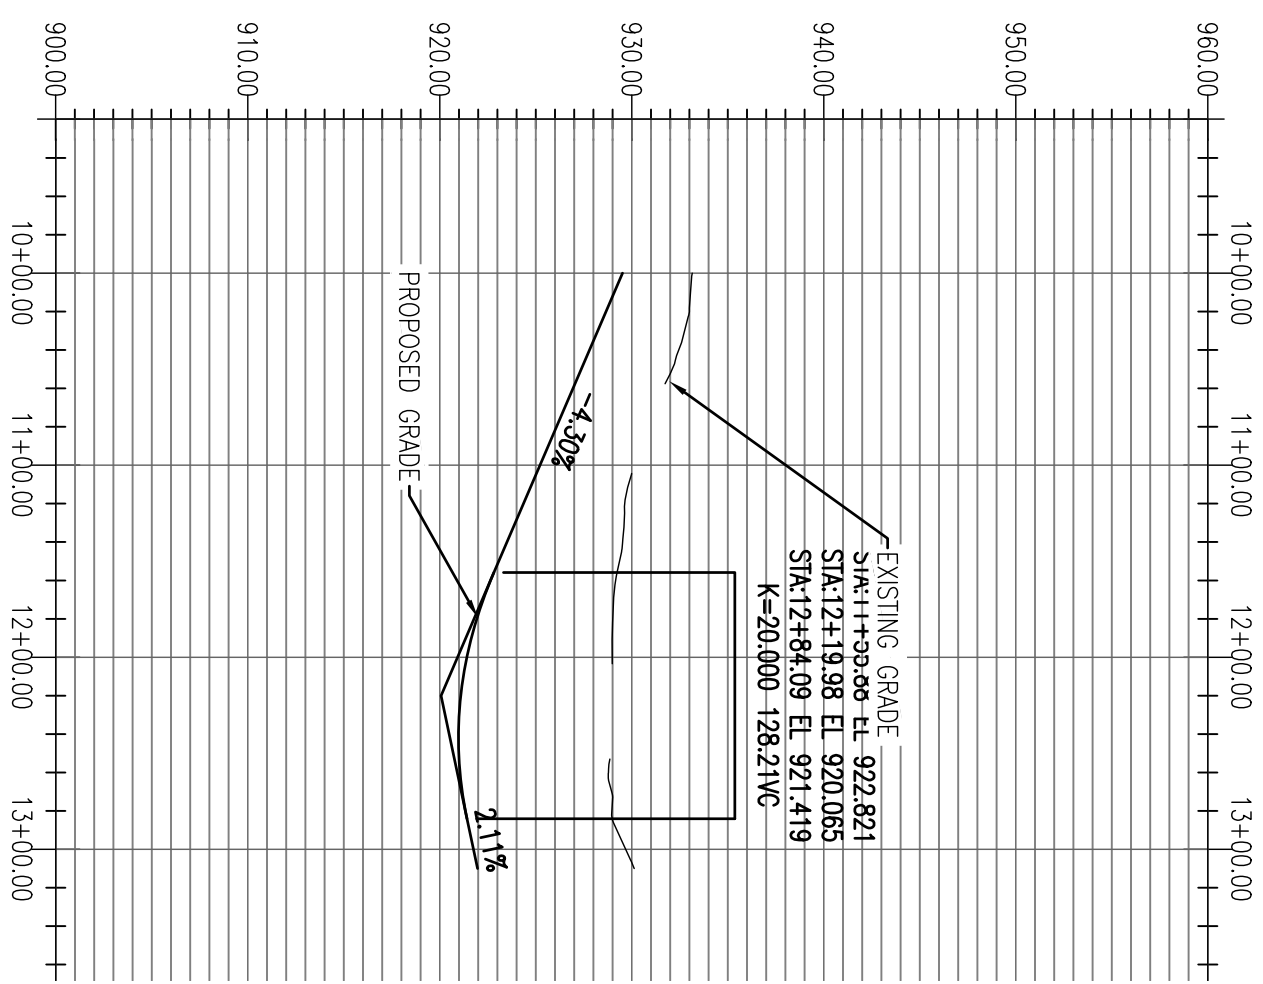



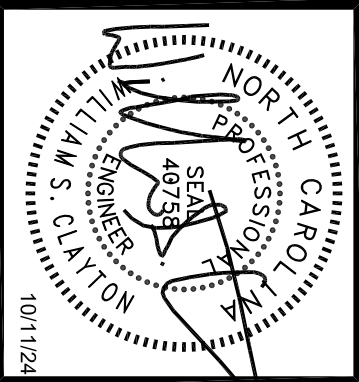

CLAYTON
ENGINEERING & DESIGN
1209 9TH AVE NE; PO BOX 2351 HICKORY, NC 28601

CHIL	VR FARMS, LLC CLAREMONT, NORTH CAROLINA OWNER
	OXFORD GLEN PROJECT TITLE

2.0. DRAWING		24031	
DATE:	10/11/24		
DRAWN BY:	EMR		
CHECKED BY:	WSC		
REVISIONS			
NO.	DESCRIPTION	DATE	
1	COMMENTS	10/28/24	

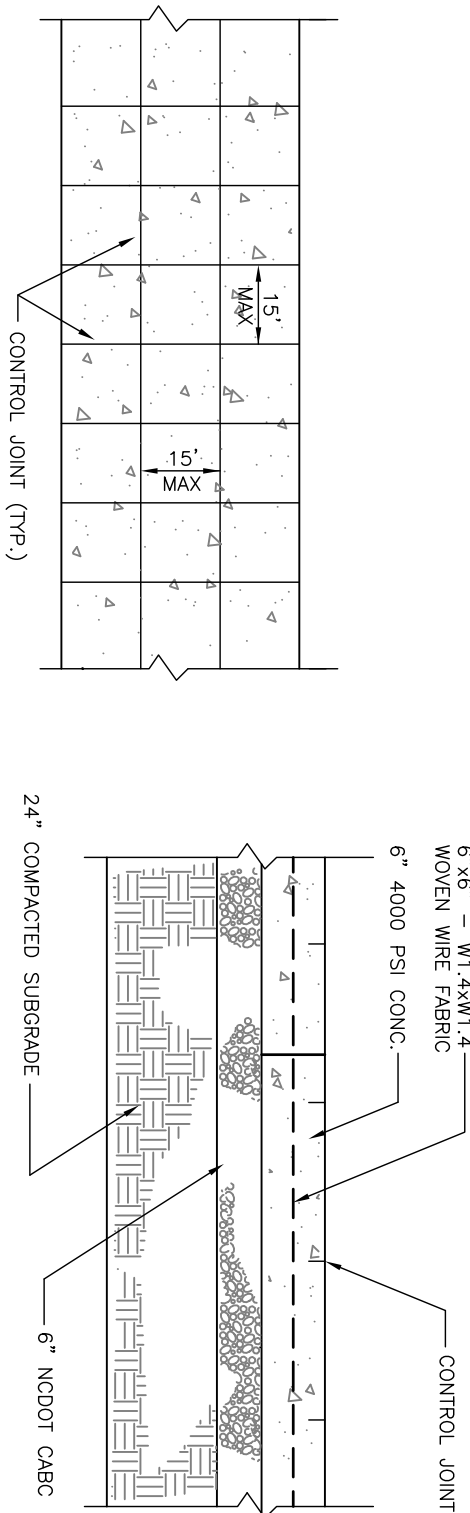

PLAN


- NOTES:
1. LONGITUDINAL AND TRANSVERSE JOINTS SHALL BE SAWED AS INDICATED.
 2. THE JOINTS SHALL BE CONCRETE'S SPECIFICATIONS SHALL BE COMPATIBLE WITH THE JOINT CONFIGURATION. PROVIDE THE JOINTS WITH A PROPERLY DESIGNED EXPANSION JOINT.
 3. FOR ALL JOINTS THE BAYERS 800 MATERIAL SHALL BE COMPATIBLE WITH THE COLD POURED SEALANT AND SLOTTED OVERSIZED TO PREVENT WORKMENT DURING THE JOINT SEAMANT OPERATION.
 4. THE WIDTH OF ALL JOINTS SHALL BE CORRECTED FOR 68 DEGREE F.
 5. EXPANSION JOINTS SHALL BE USED AT ALL LOCATIONS WHERE PAVEMENT AGENTS A PERMANENT STRUCTURE.
 6. DOWELS AND THE BARS FOR CONSTRUCTION JOINTS SHALL BE CAST IN PLACE.

CONCRETE PAD

NO SCALE

CSN101 CSN501


- NOTES:
1. DETECTABLE WARNING DOWNS WILL COVER 2'-0\"/>
 2. WIDTH OF THE RAMP FLOOR WILL CORRESPOND VERTICALLY WITH A WARNING SURFACE EITHER LIGHT-ON-DARK OR DARK-ON-LIGHT SEQUENCE COVERING THE ENTIRE RAMP.

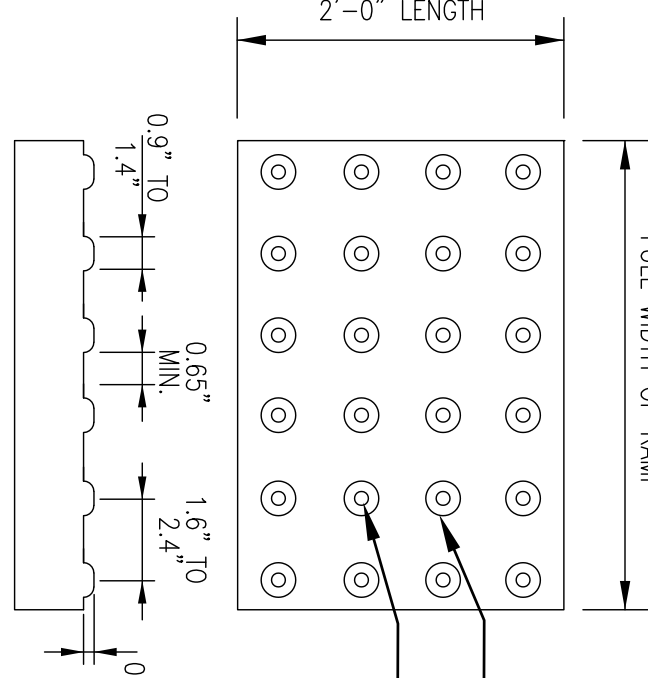


DETECTABLE WARNING DOWNS

NO SCALE

C1.3 C4.01

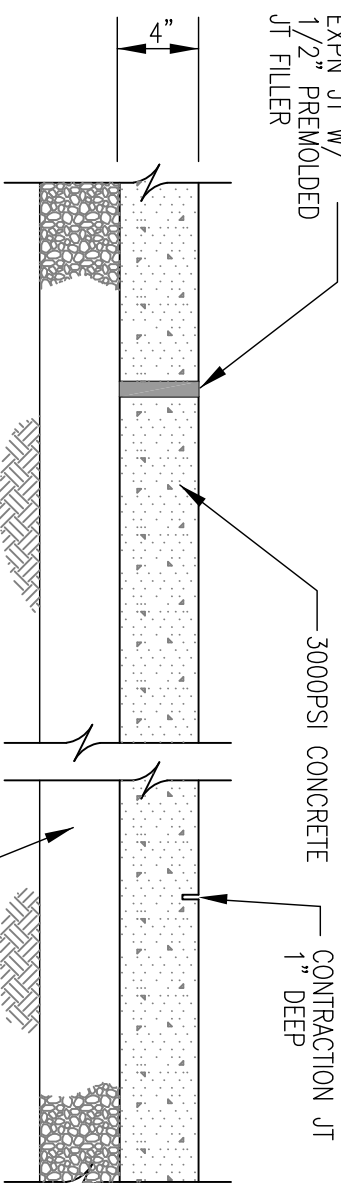

LONGITUDINAL SECTION

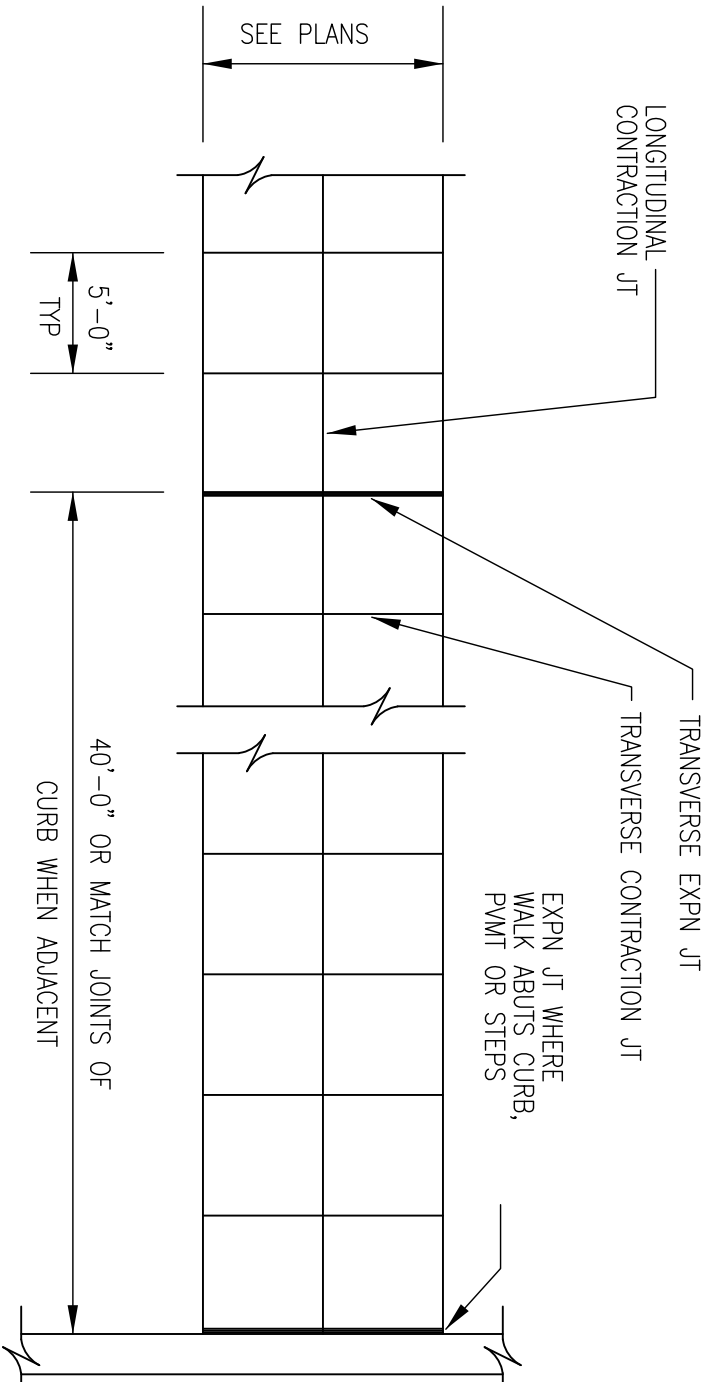

PARTIAL PLAN


WALK WIDTH	LONGITUDINAL CONTRACTION JOINT
- 5'-11"	NONE
6'-0" - 7'-11"	ONE ALONG WALK AT CENTERLINE
8'-0" - 12'-0"	TWO ALONG WALK AT THIRD POINTS

STANDARD SIDEWALK DETAILS

NO SCALE

CSN101 CSN501

PLAN VIEW

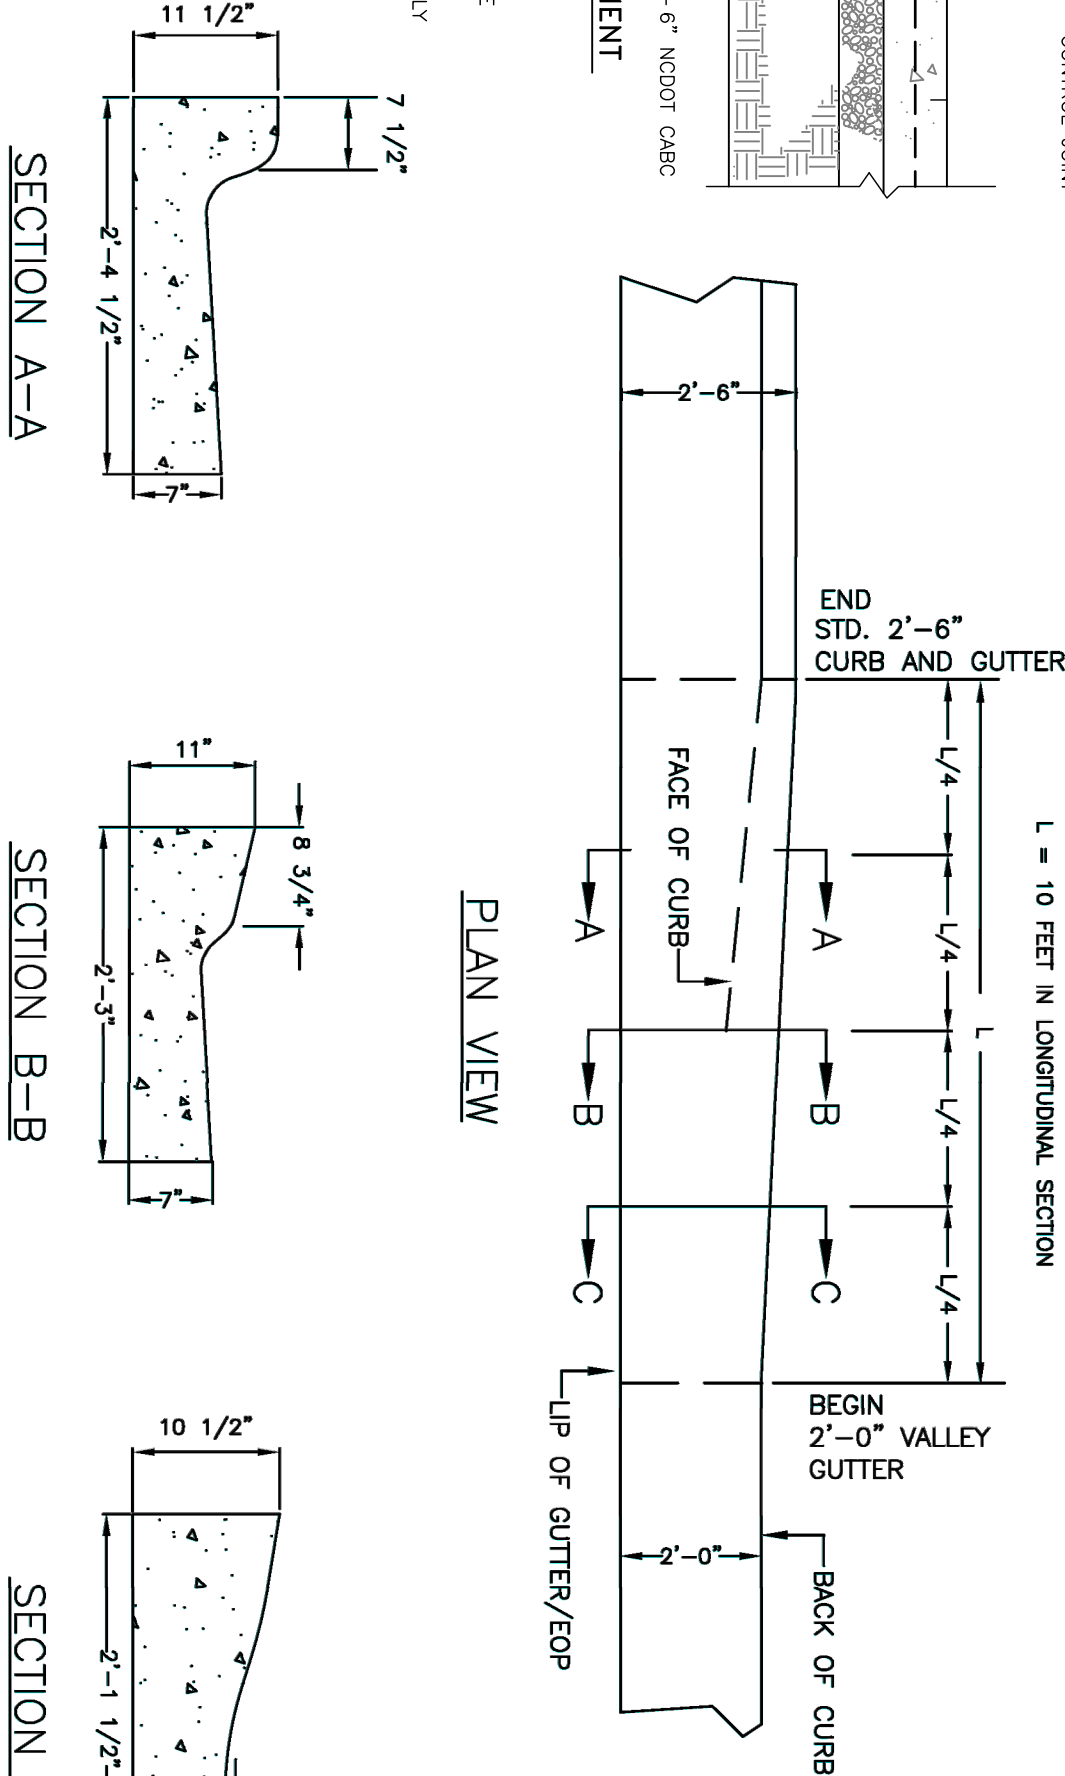

SECTION A-A

SECTION B-B

SECTION C-C


CURB TRANSITION

NO SCALE

CSN101 CSN501

NOTES:

1. TRANSITION IS NOT TO BE LOCATED WITHIN THE CURB RADIUS.

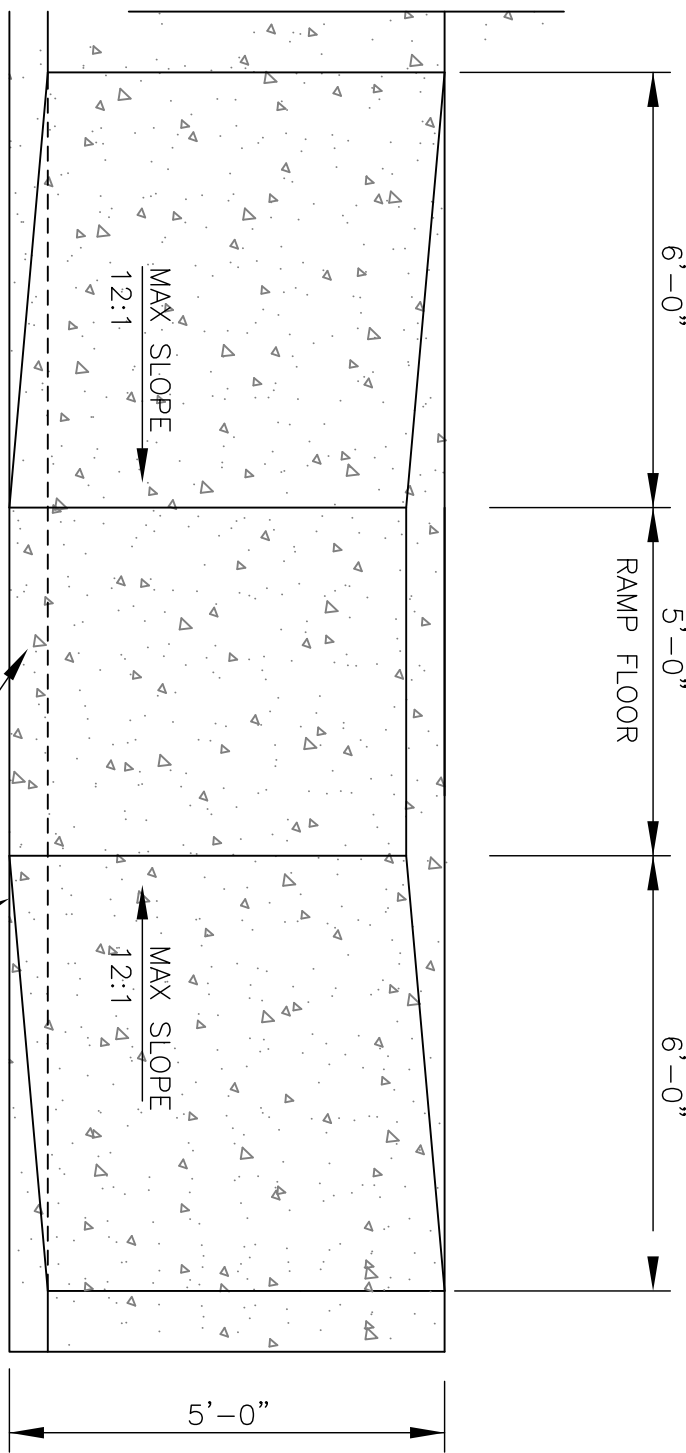


PLAN

SECTION


CURB CUT RAMP

NO SCALE

CSN102-104 CSN501

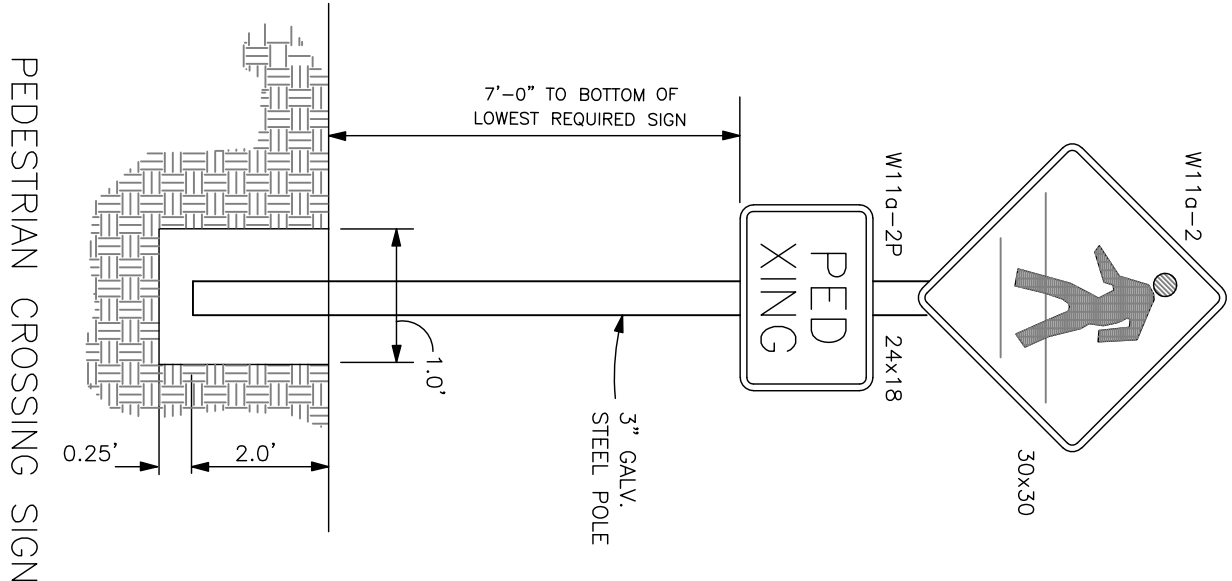


PEDESTRIAN CROSSING SIGN

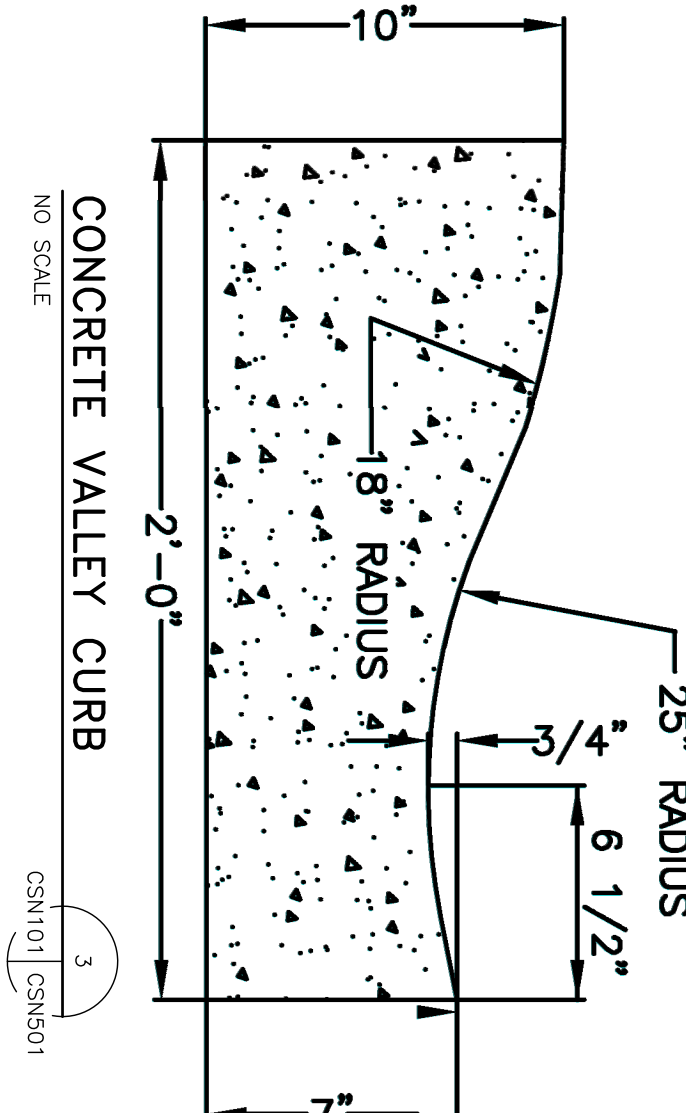

CONCRETE VALLEY CURB

NO SCALE

CSN101 CSN501

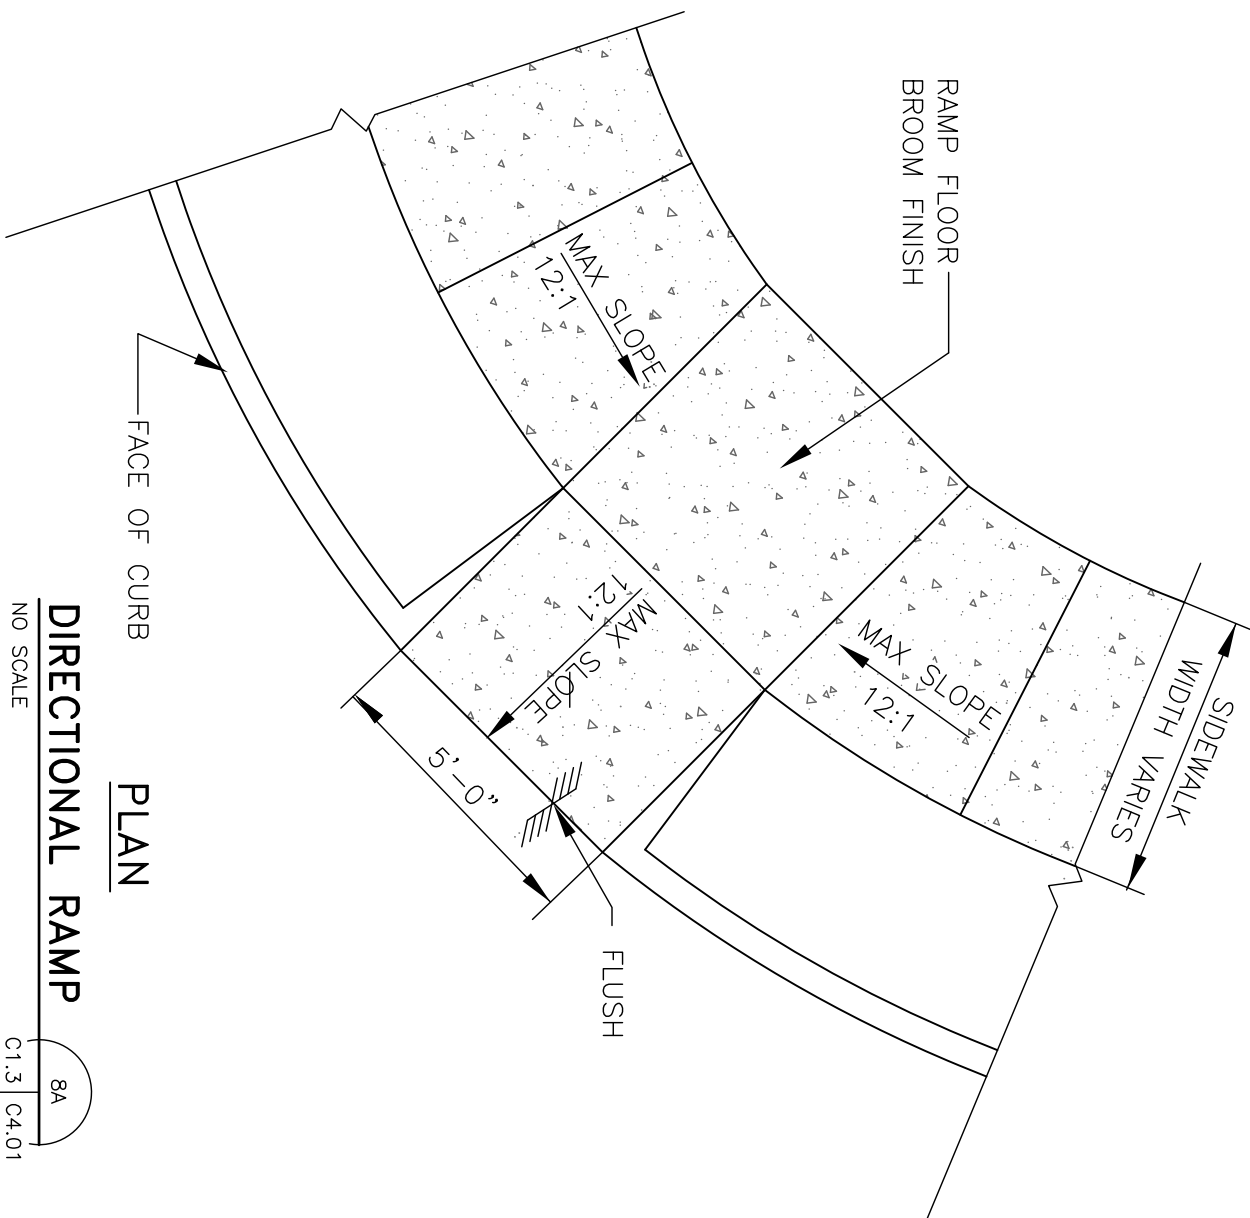


PLAN

DIRECTIONAL RAMP

NO SCALE

C1.3 C4.01

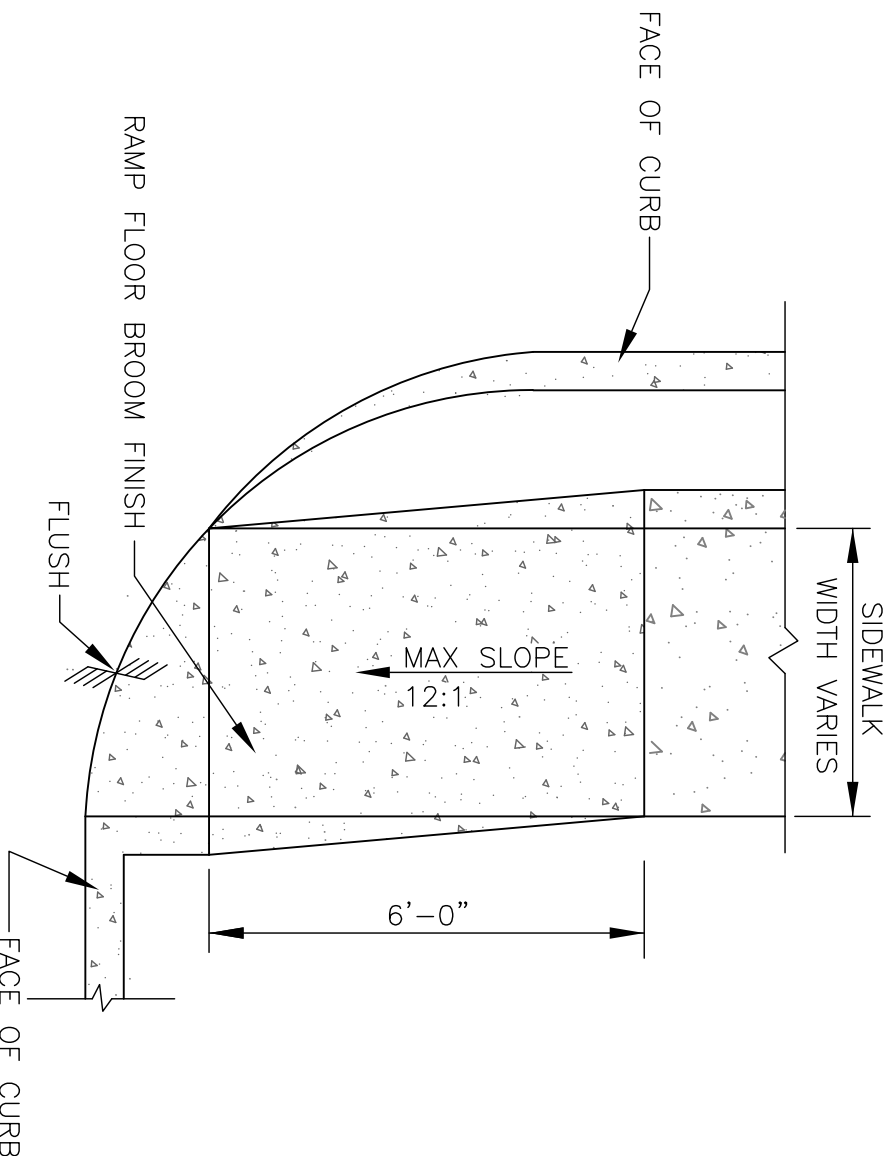


PLAN

DIRECTIONAL RAMP

NO SCALE

C1.3 C4.01

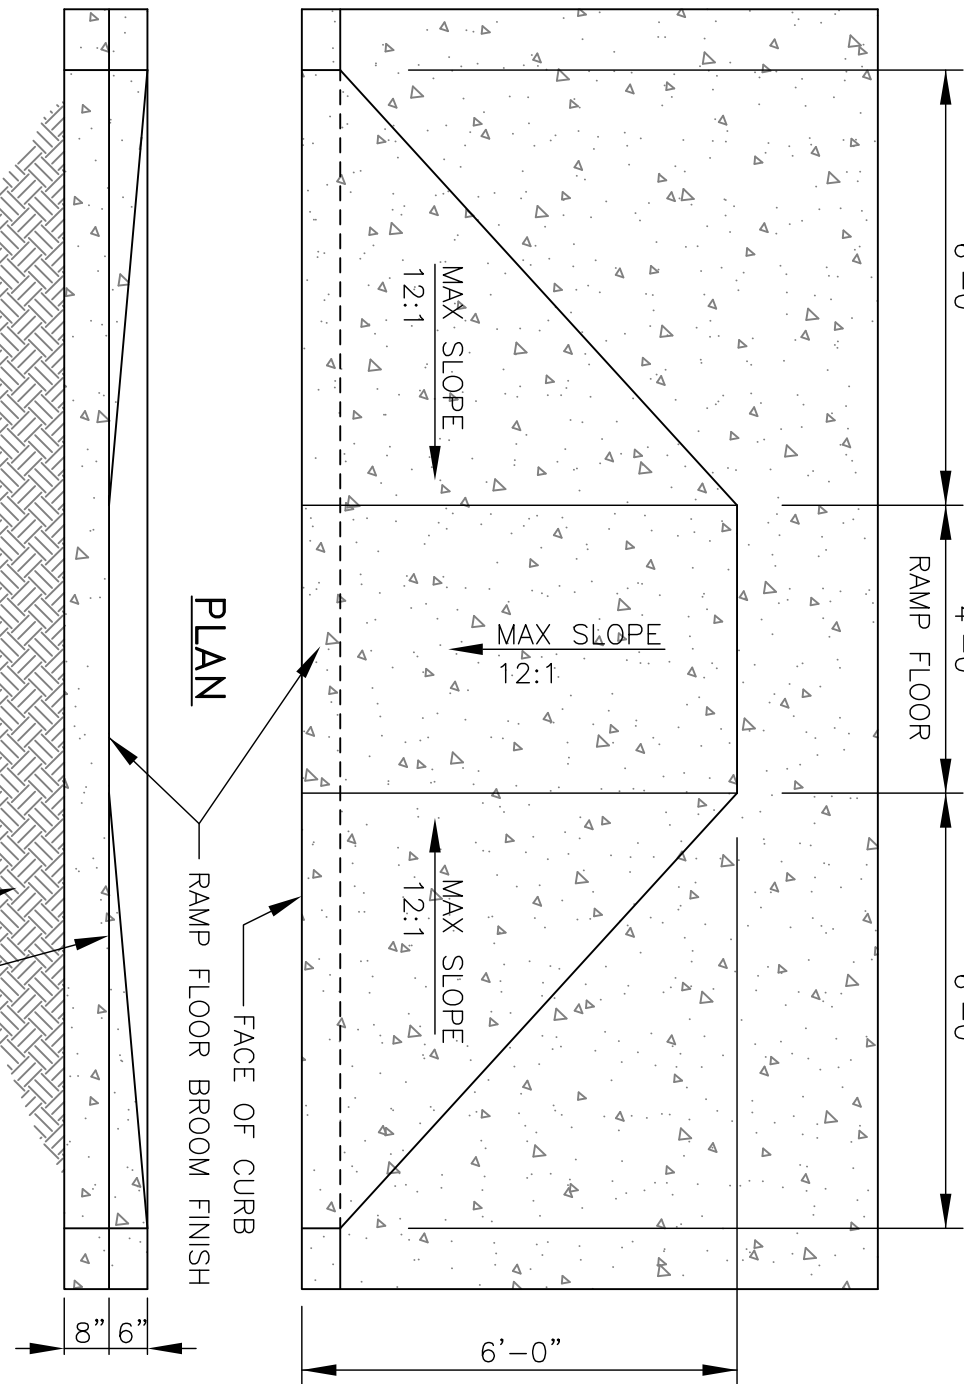


PLAN

SECTION

CURB CUT RAMP

NO SCALE


CSN101 CSN501

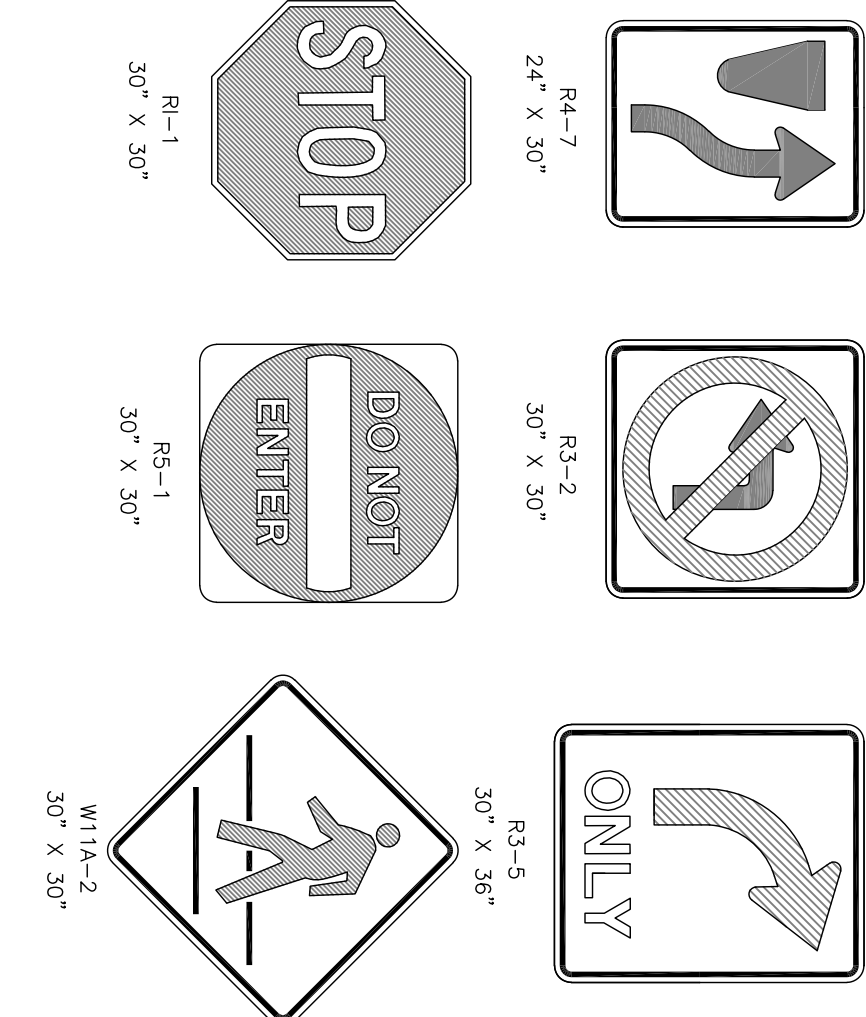

TYPICAL SIGN DETAILS

NO SCALE

CSN101 CSN501


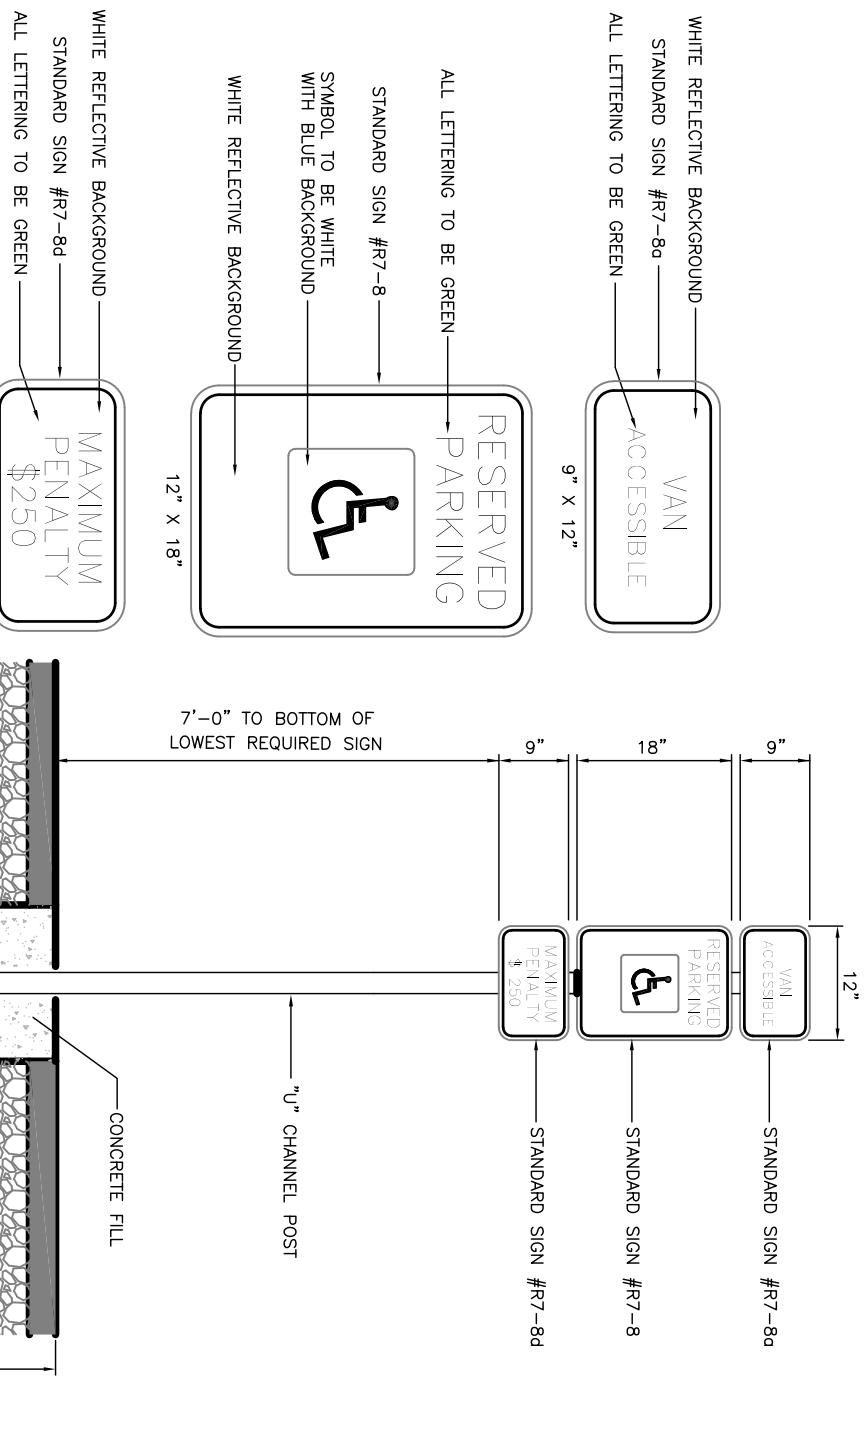


HANDICAP PARKING SIGN

NO SCALE

CSN101 CSN501

FOR AGENCY REVIEW

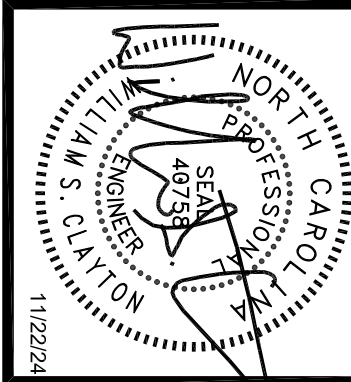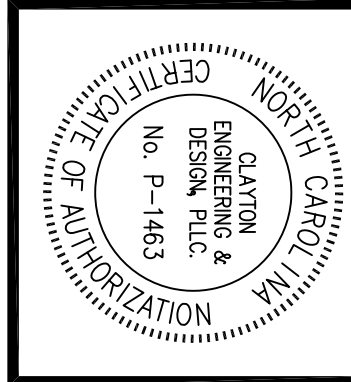

CLAYTON
ENGINEERING & DESIGN

1209 9TH AVE NE; PO BOX 2351 HICKORY, NC 28601

VR FARMS, LLC
CLAREMONT, NORTH CAROLINA
OWNER

OXFORD GLEN

SITE DETAILS

DRAWING TITLE

PROJECT TITLE

1	CSN501	10/11/24	EMB	WSC	REVISIONS
2					
3					
