

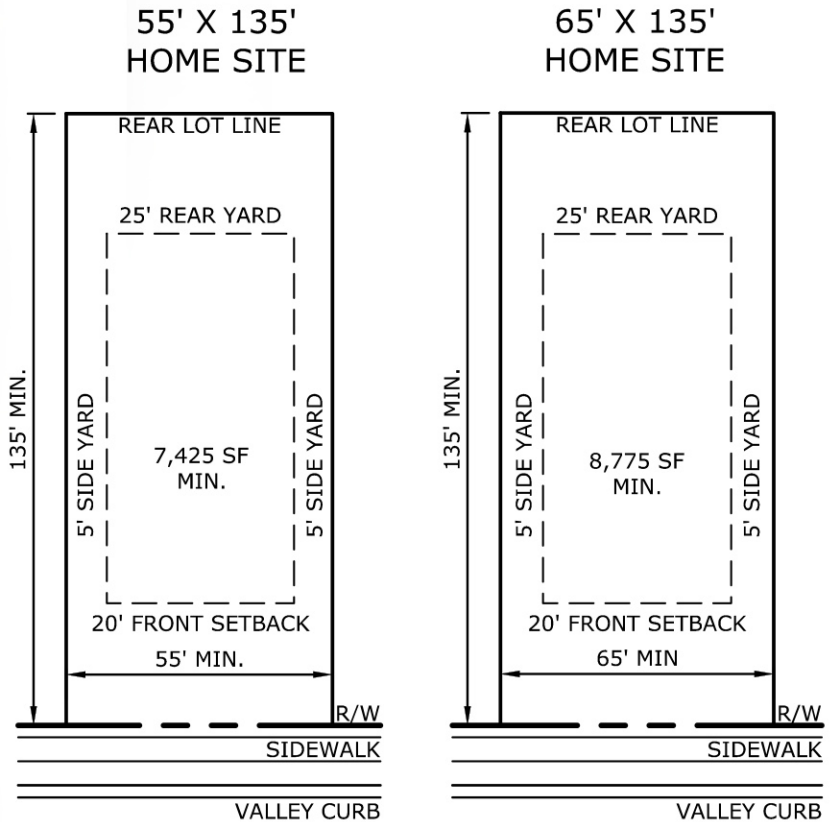
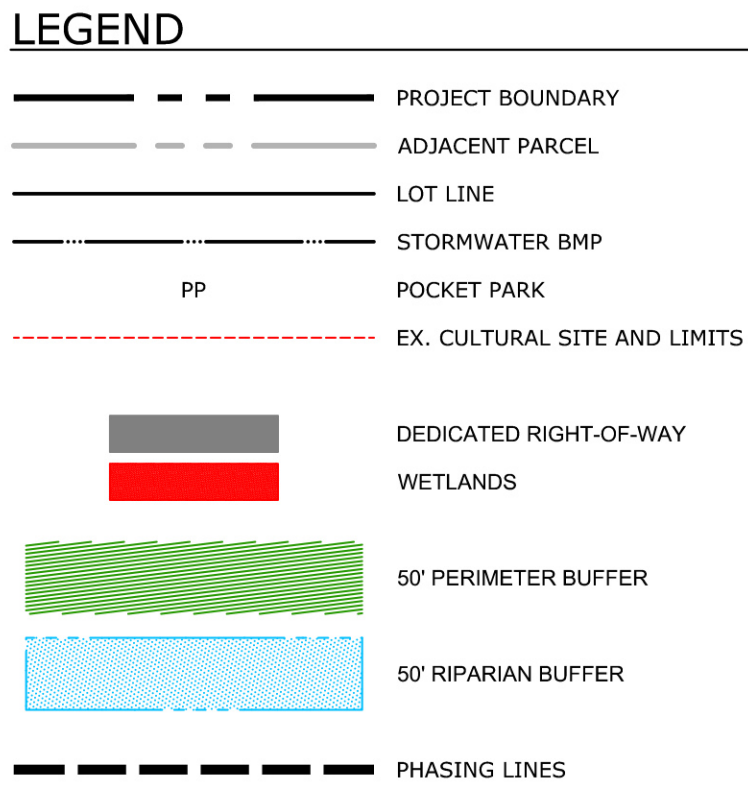
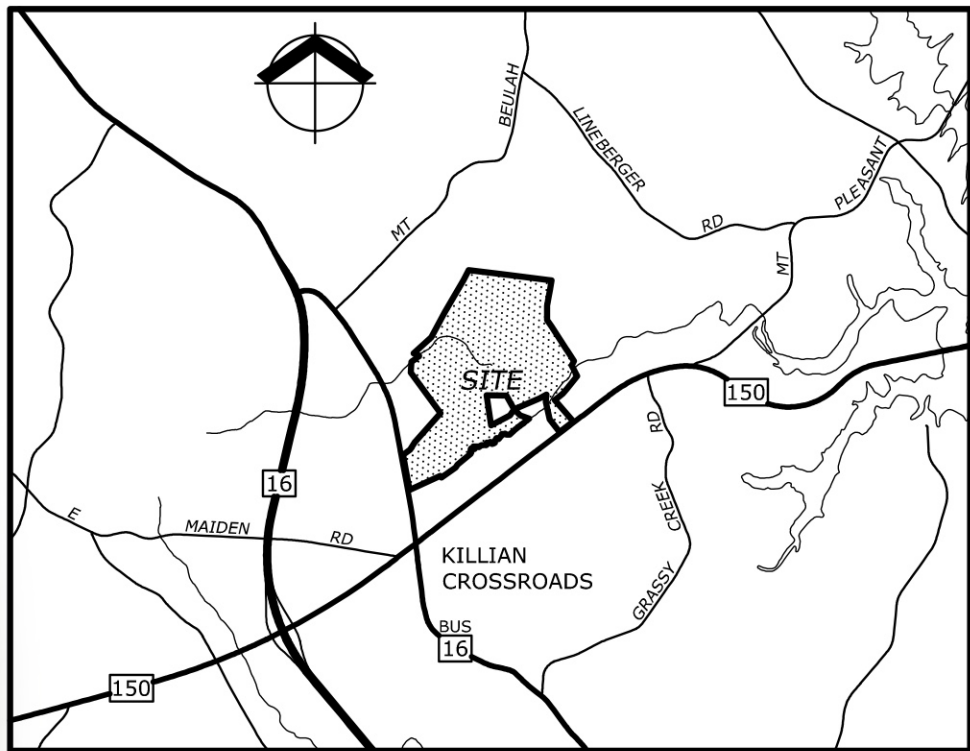


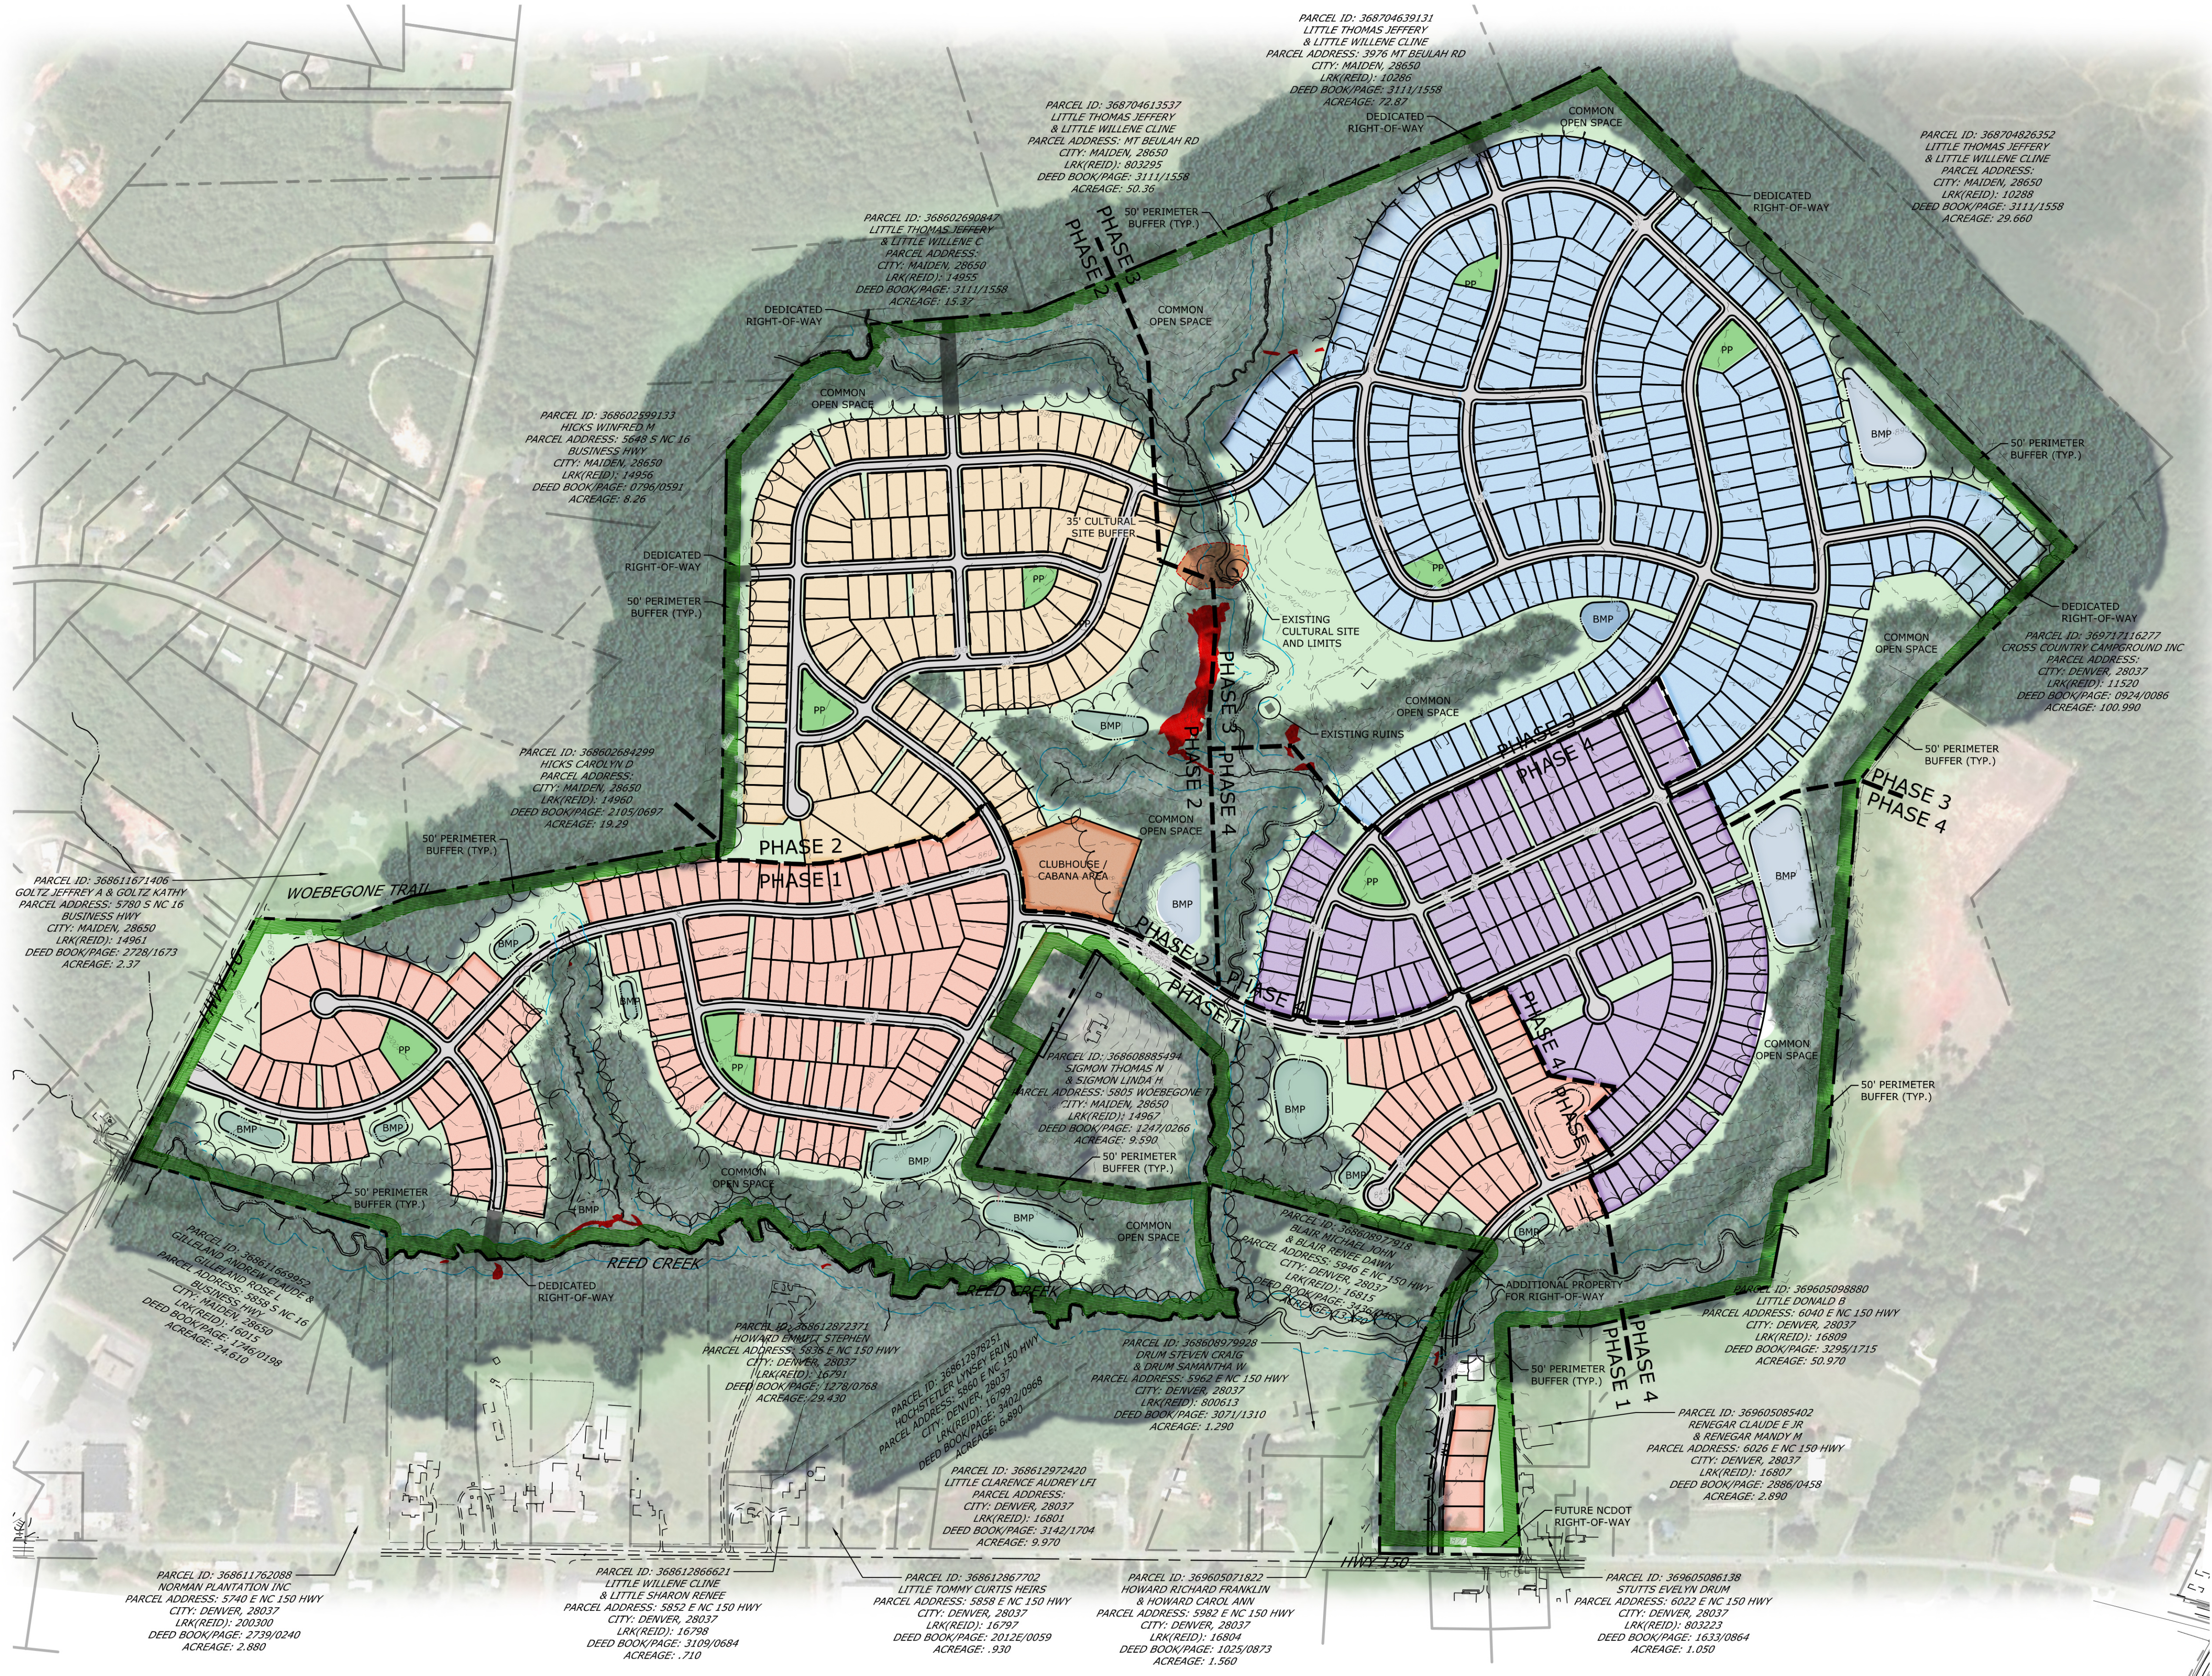

**TYPICAL RESIDENTIAL HOME SITE
MINIMUM DIMENSIONS AND SETBACKS**
N.T.S

- GENERAL NOTES**
- BASE INFORMATION PROVIDED PRELIMINARY BY *ALTA/NSPS LAND TITLE SURVEY OF PARCELS: 36860270808, 368611661830, 368611669952, 368612872371, 368704800340, 368704906578, 368717001165, 368608997482, 368605081071, 368605090747, 368605081256, 368602782402, 368602783188, BEING 380.34 ACRES PREPARED BY CARDNO DATED MARCH 6, 2019.
 - TOPOGRAPHIC INFORMATION PROVIDED BY CARDNO DATED FEBRUARY, 11, 2019.
 - THIS PROJECT IS LOCATED IN FEMA ZONE X AS INDICATED ON FEMA FIRM MAP NUMBER 371303687003, 37103686003, 37103697001, AND 37103696001 ALL DATED SEPTEMBER 5, 2007.
 - ALL STREAM AND WETLAND INFORMATION PROVIDED BY: WETLANDS AND ENVIRONMENTAL PLANNING GROUP, LEONARD S. RINDNER, PLLC, ON FEBRUARY 20, 2019

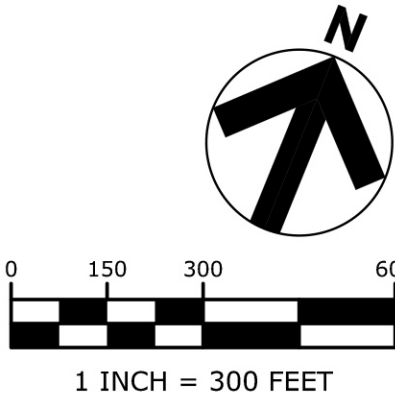

CONSTRAINTS MAP
SHANNON WOODS
LENNAR
CATAWBA COUNTY, NORTH CAROLINA

DATE	DESCRIPTION	BY

DATE	10/08/2019
DRAWN	5F
DESIGNED	FC
CHECKED	FC
PROJECT #	LEN2306049
SHEET TITLE	